


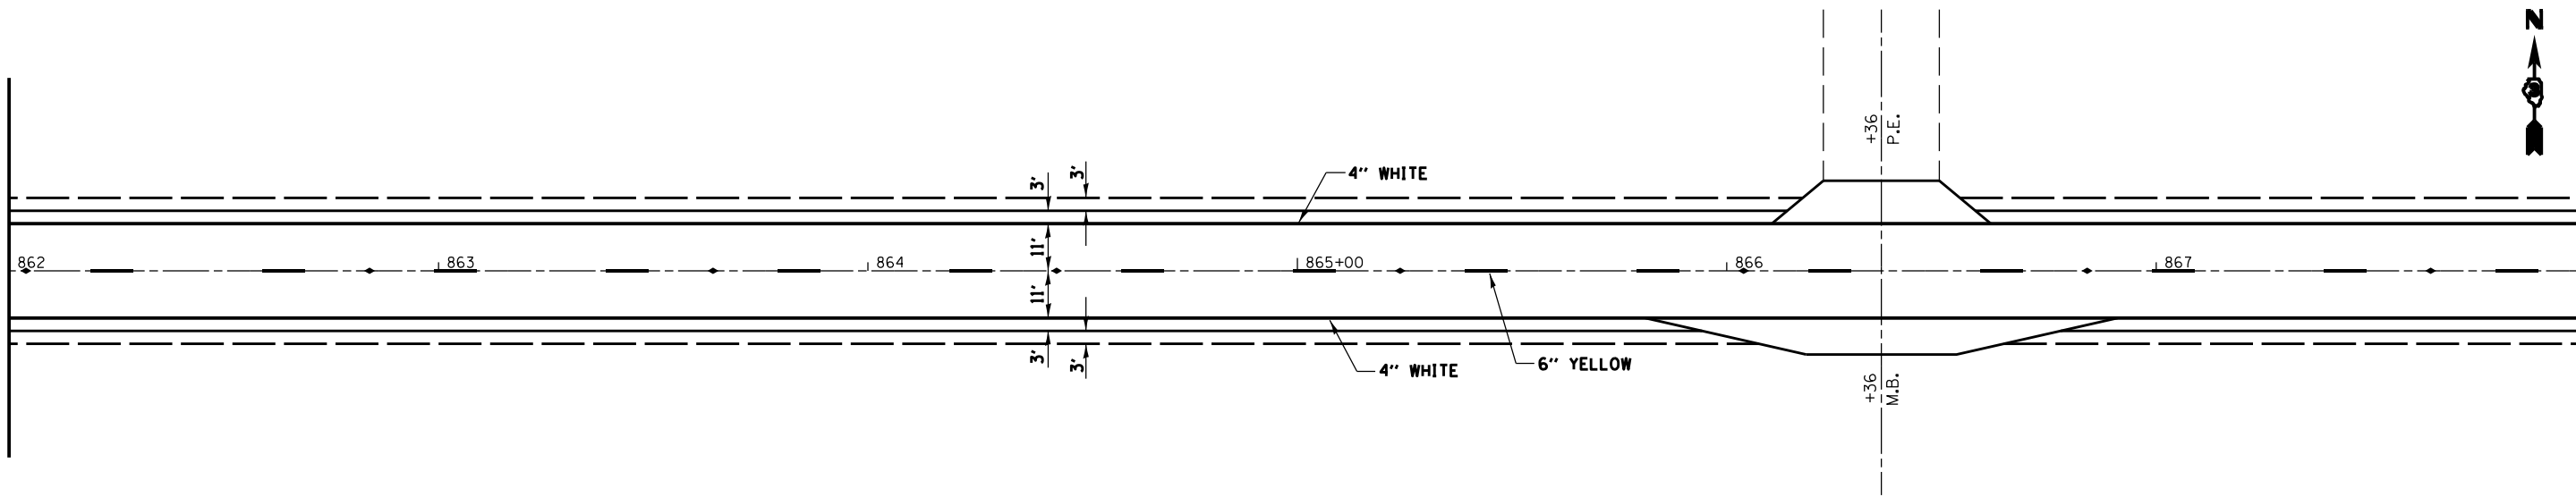


MATCH LINE STA. 862+00




MATCH LINE STA. 868+00

MATCH LINE STA. 868+00

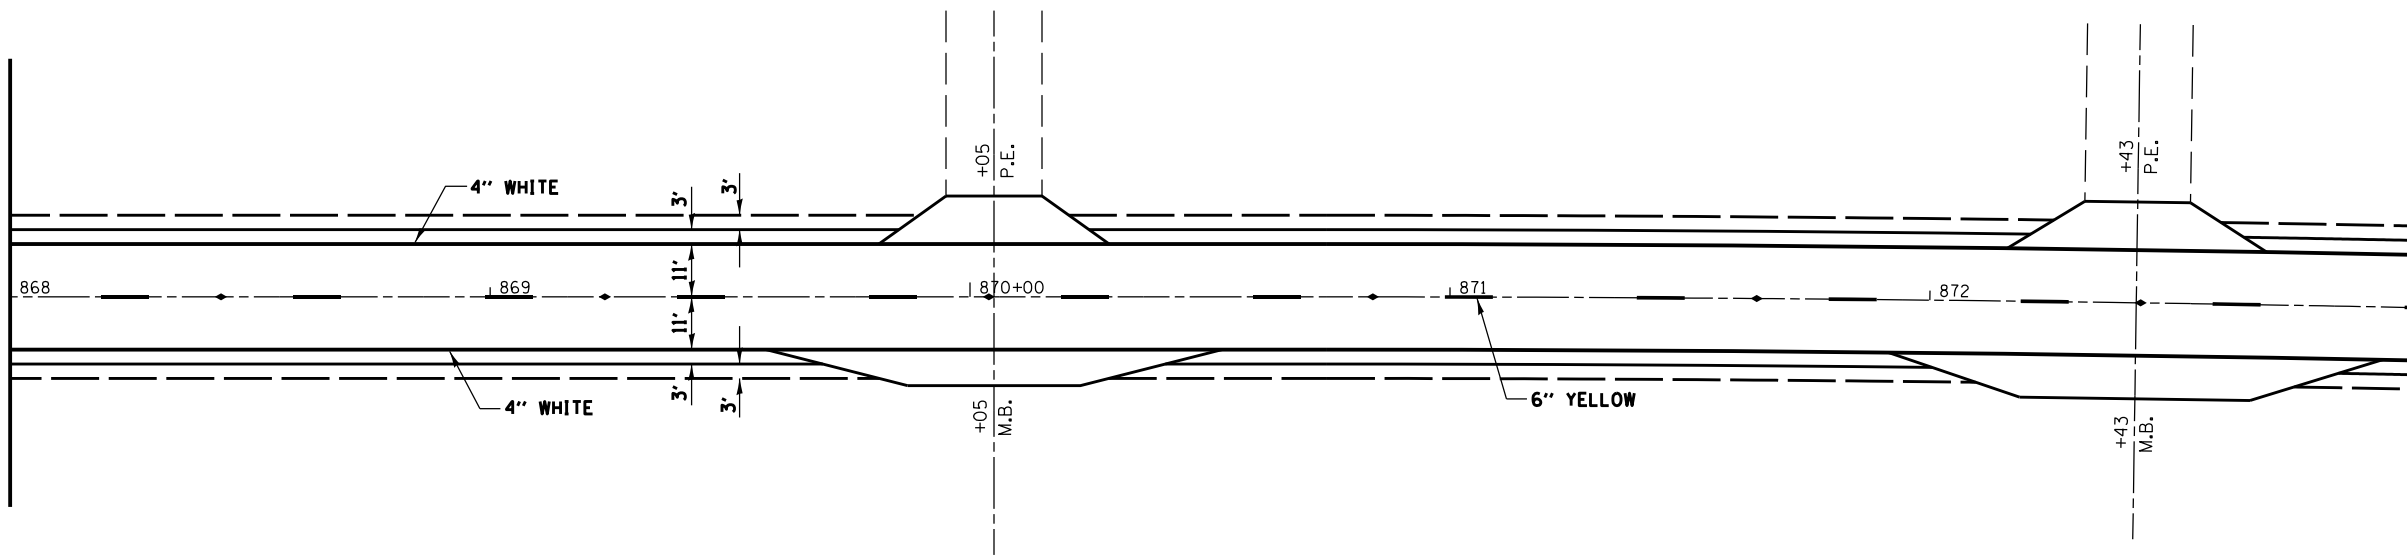


MATCH LINE STA. 873+00

MATCH LINE STA. 873+00

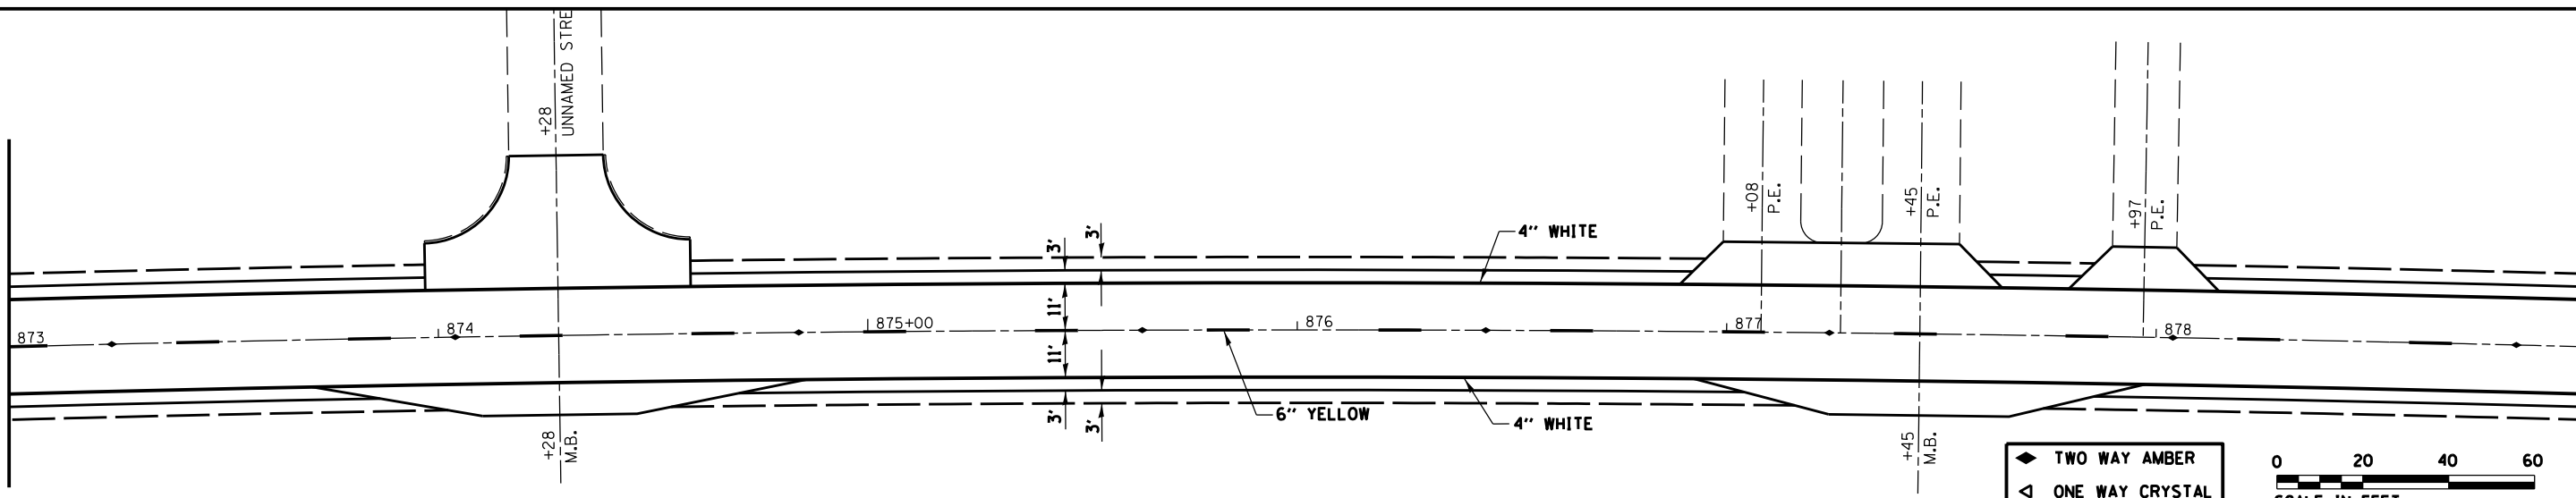

MATCH LINE STA. 879+00

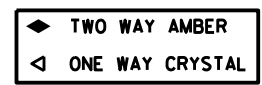

FILE NAME = #FILE#	USER NAME = #USER#	DESIGNED -	REVISED -	STATE OF ILLINOIS DEPARTMENT OF TRANSPORTATION	PAVEMENT MARKING			F.A.P. RTE. 573	SECTION 116RS-5	COUNTY DEKALB	TOTAL SHEETS 43	SHEET NO. 34
	PLOT SCALE = #SCALE#	DRAWN -	REVISED -		SCALE:	SHEET	OF	SHEETS	STA. 862+00	TO STA. 879+00	CONTRACT NO. 66812	
	PLOT DATE = #DATE#	CHECKED -	REVISED -								ILLINOIS FED. AID PROJECT	
		DATE -	REVISED -									