



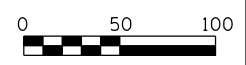



MATCH LINE STA. 1148+00

MATCH LINE STA. 1163+00

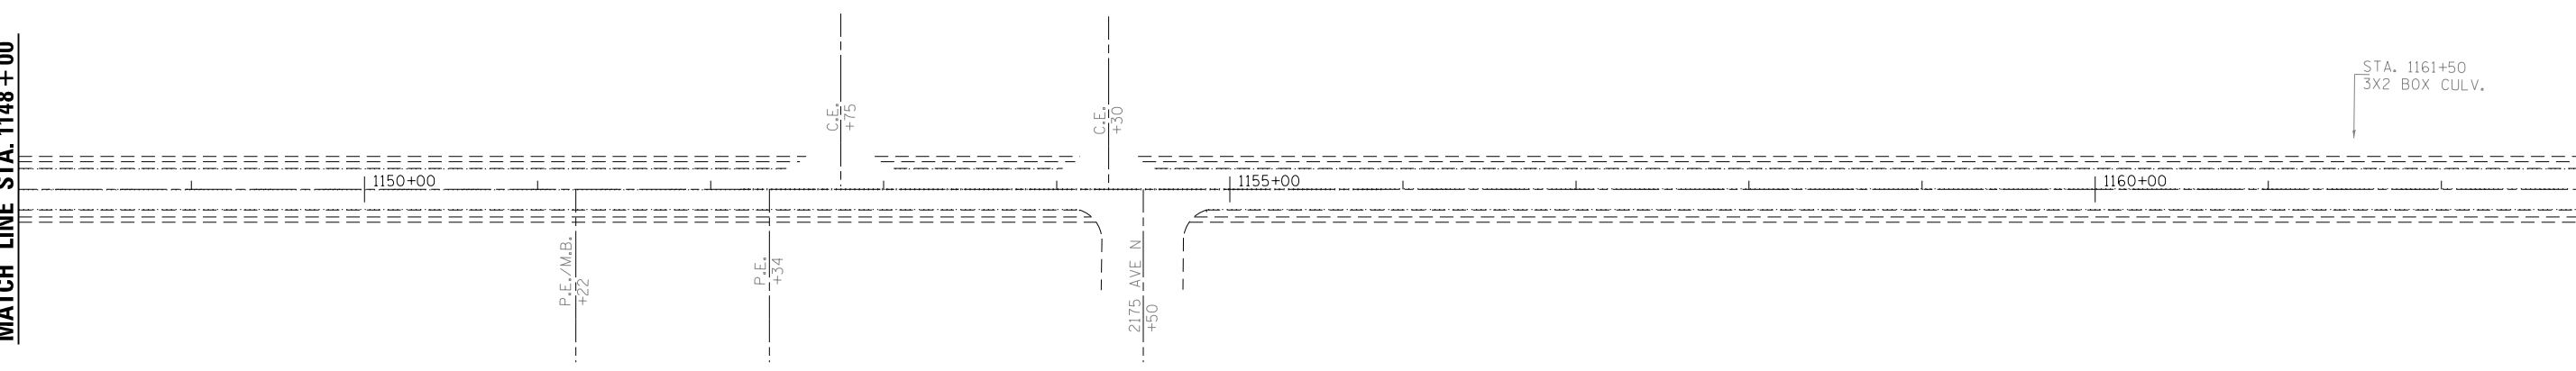


MATCH LINE STA. 1163+00

MATCH LINE STA. 1178+00

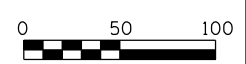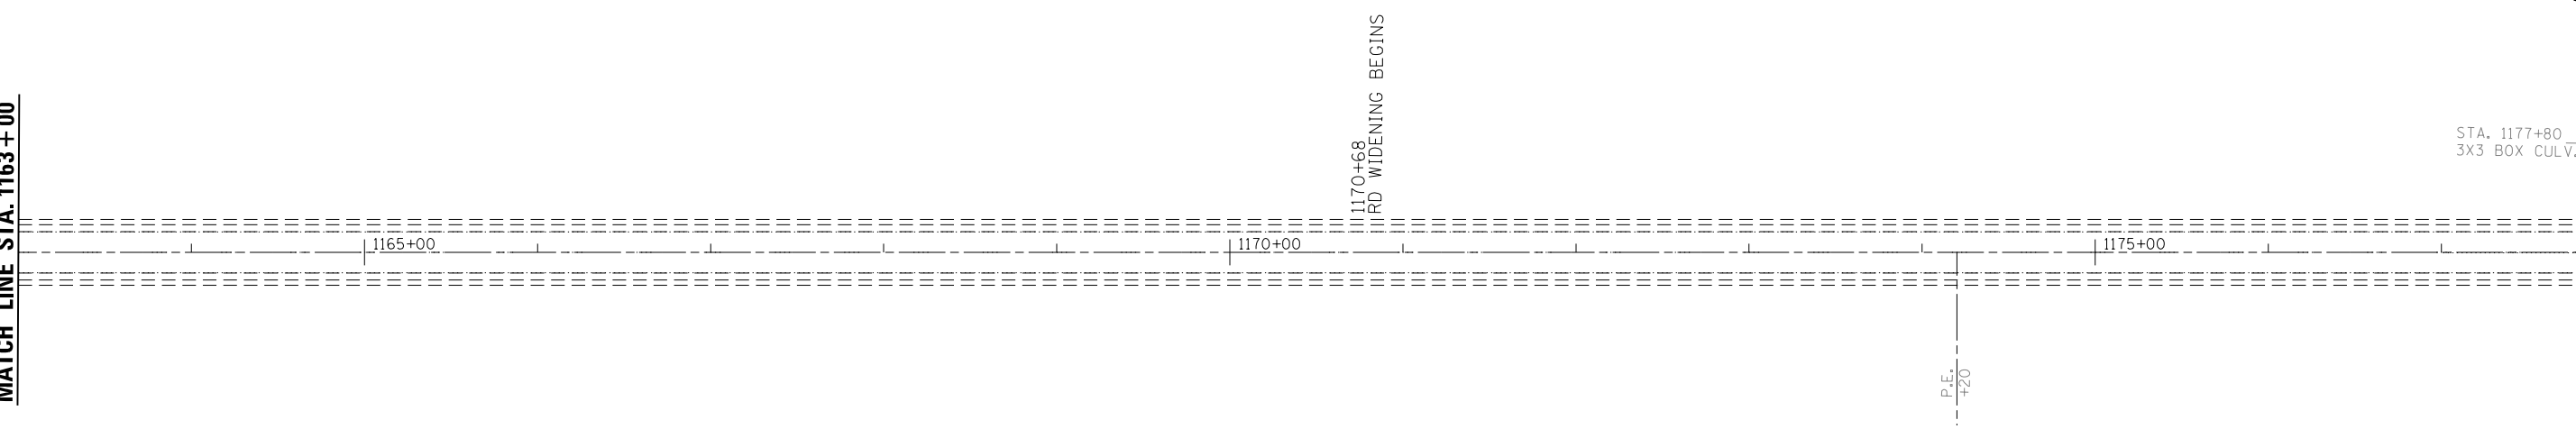

MATCH LINE STA. 1178+00

MATCH LINE STA. 1193+00

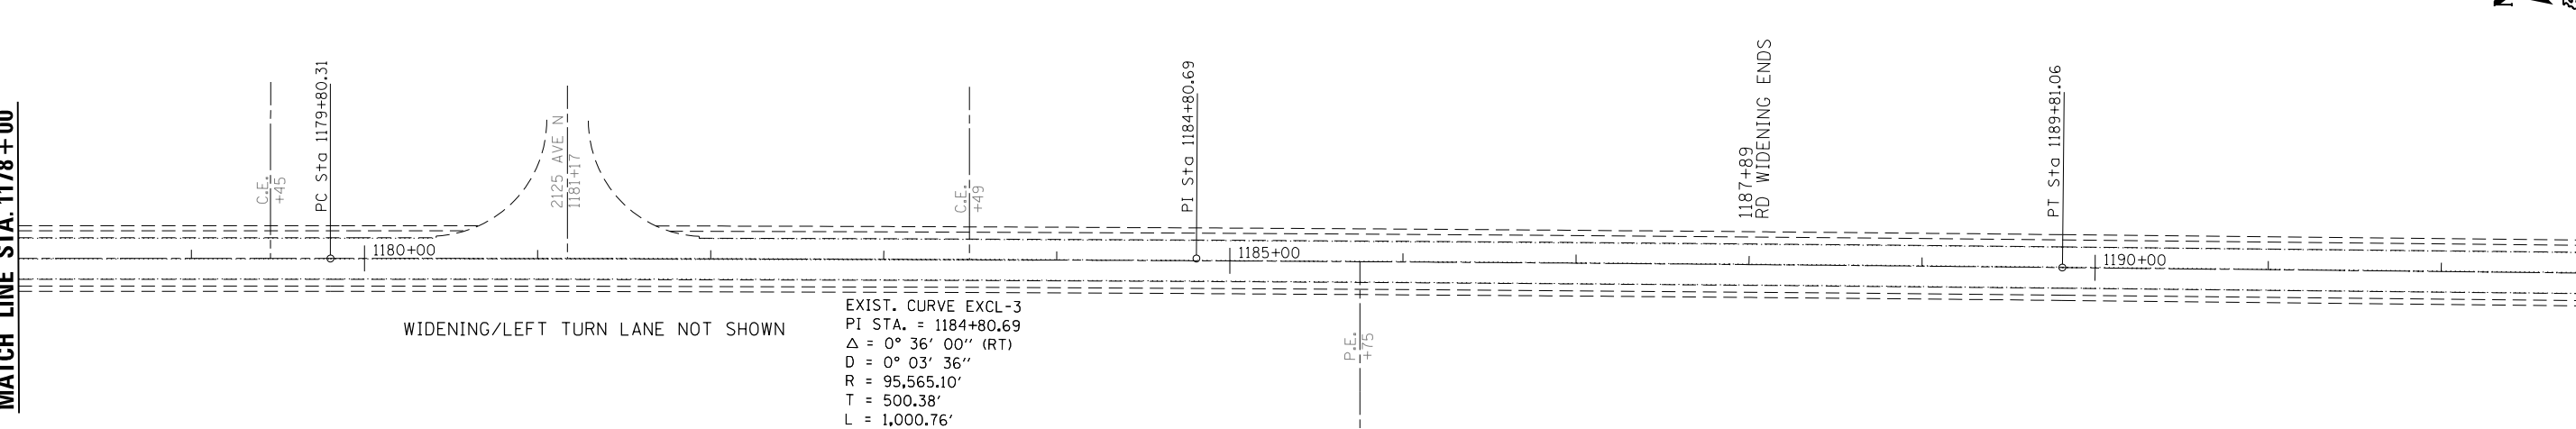

EXIST. CURVE EXCL-3
 PI STA. = 1184+80.69
 $\Delta = 0^\circ 36' 00''$ (RT)
 $D = 0^\circ 03' 36''$
 $R = 95,565.10'$
 $T = 500.38'$
 $L = 1,000.76'$
 $E = 1.31'$
 $e = \text{-----}$
 $T.R. = \text{-----}$
 $S.E. \text{ RUN} = \text{-----}$
 P.C. STA. = 1179+80.31
 P.T. STA. = 1189+81.06

FILE NAME =	USER NAME = duncanbd	DESIGNED -	REVISED -
ei:\pwork\pwork\dot\duncanbd\0304146\0366C34-sht-plan.dgn		DRAWN -	REVISED -
	PLOT SCALE = 100.0000' / in.	CHECKED -	REVISED -
	PLOT DATE = 6/6/2014	DATE -	REVISED -

**STATE OF ILLINOIS
DEPARTMENT OF TRANSPORTATION**

PLAN VIEW

SCALE: SHEET NO. OF SHEETS STA. TO STA.

F.A.P. RTE.	SECTION	COUNTY	TOTAL SHEETS	SHEET NO.
646	(103.104)RS-6	BUREAU	28	19
CONTRACT NO. 66C34				

ILLINOIS FED. AID PROJECT