





MATCH LINE STA. 1418 + 00

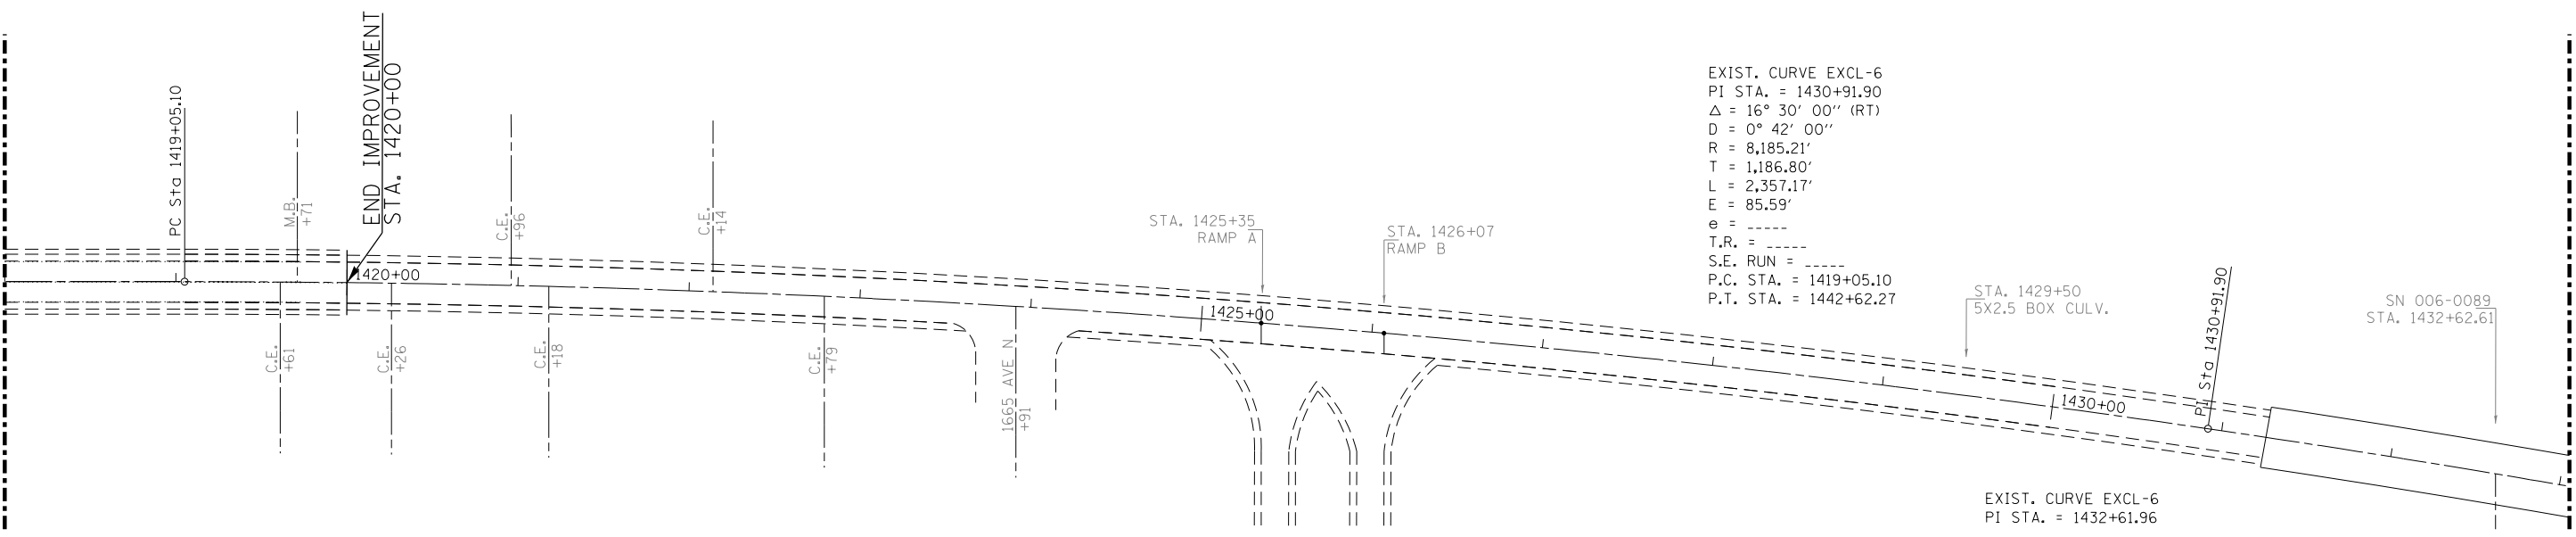


EXIST. CURVE EXCL-6
 PI STA. = 1430+91.90
 $\Delta = 16^\circ 30' 00''$ (RT)
 $D = 0^\circ 42' 00''$
 $R = 8,185.21'$
 $T = 1,186.80'$
 $L = 2,357.17'$
 $E = 85.59'$
 $e = \text{-----}$
 $T.R. = \text{-----}$
 $S.E. \text{ RUN} = \text{-----}$
 $P.C. \text{ STA.} = 1419+05.10$
 $P.T. \text{ STA.} = 1442+62.27$

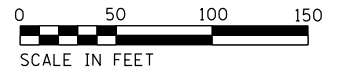

MATCH LINE STA. 1433 + 00



MATCH LINE STA. 1433 + 00

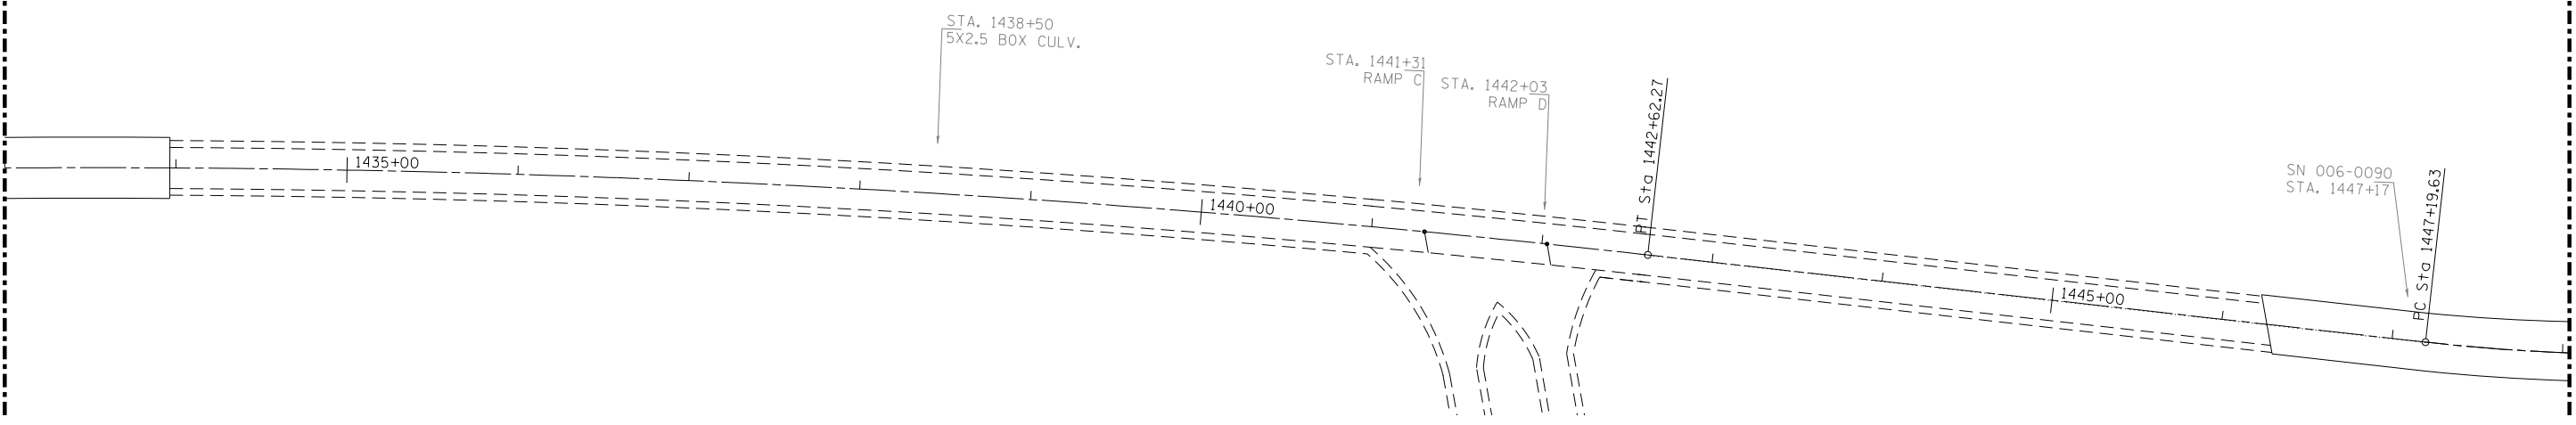

MATCH LINE STA. 1448 + 00

FILE NAME =	USER NAME = duncanbd	DESIGNED -	REVISED -
es:\pw\work\p\dot\duncanbd\0304146\0366C34-sht-plan.dgn		DRAWN -	REVISED -
	PLOT SCALE = 100.0000' / in.	CHECKED -	REVISED -
	PLOT DATE = 6/6/2014	DATE -	REVISED -

**STATE OF ILLINOIS
 DEPARTMENT OF TRANSPORTATION**

PLAN VIEW

SCALE: SHEET NO. OF SHEETS STA. TO STA.

F.A. RTE.	SECTION	COUNTY	TOTAL SHEETS	SHEET NO.
646	(103.104)RS-6	BUREAU	28	25
CONTRACT NO. 66C34			ILLINOIS FED. AID PROJECT	