



**PROPOSED TYPICAL SECTION
BLOOMINGTON STREET
STA. 108 + 45 TO STA. 99 + 16.91 BK
STA. 100 + 00 AH TO STA. 111 + 90.5
STA. EQ: STA. 99 + 16.91 BK TO STA. 100 + 00 AH**

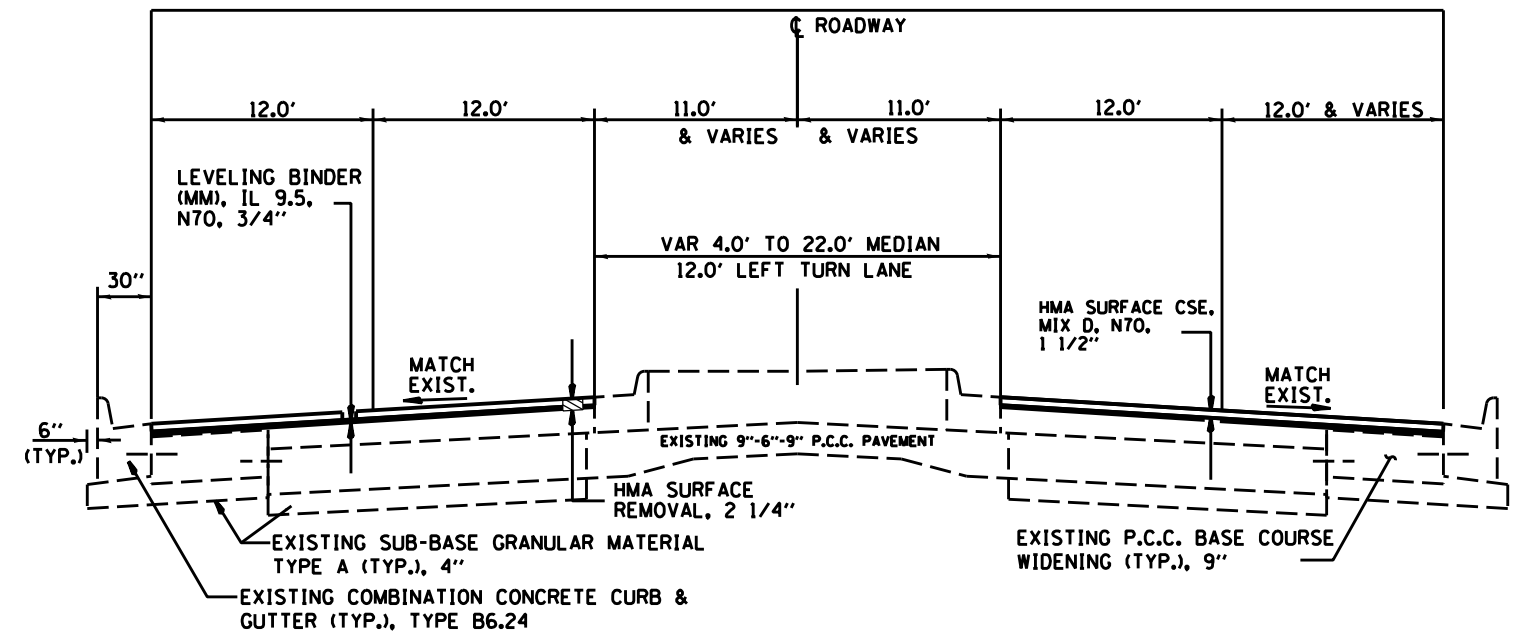

**PROPOSED TYPICAL SECTION
BLOOMINGTON STREET
STA. 111 + 90.5 TO STA. 140 + 69**

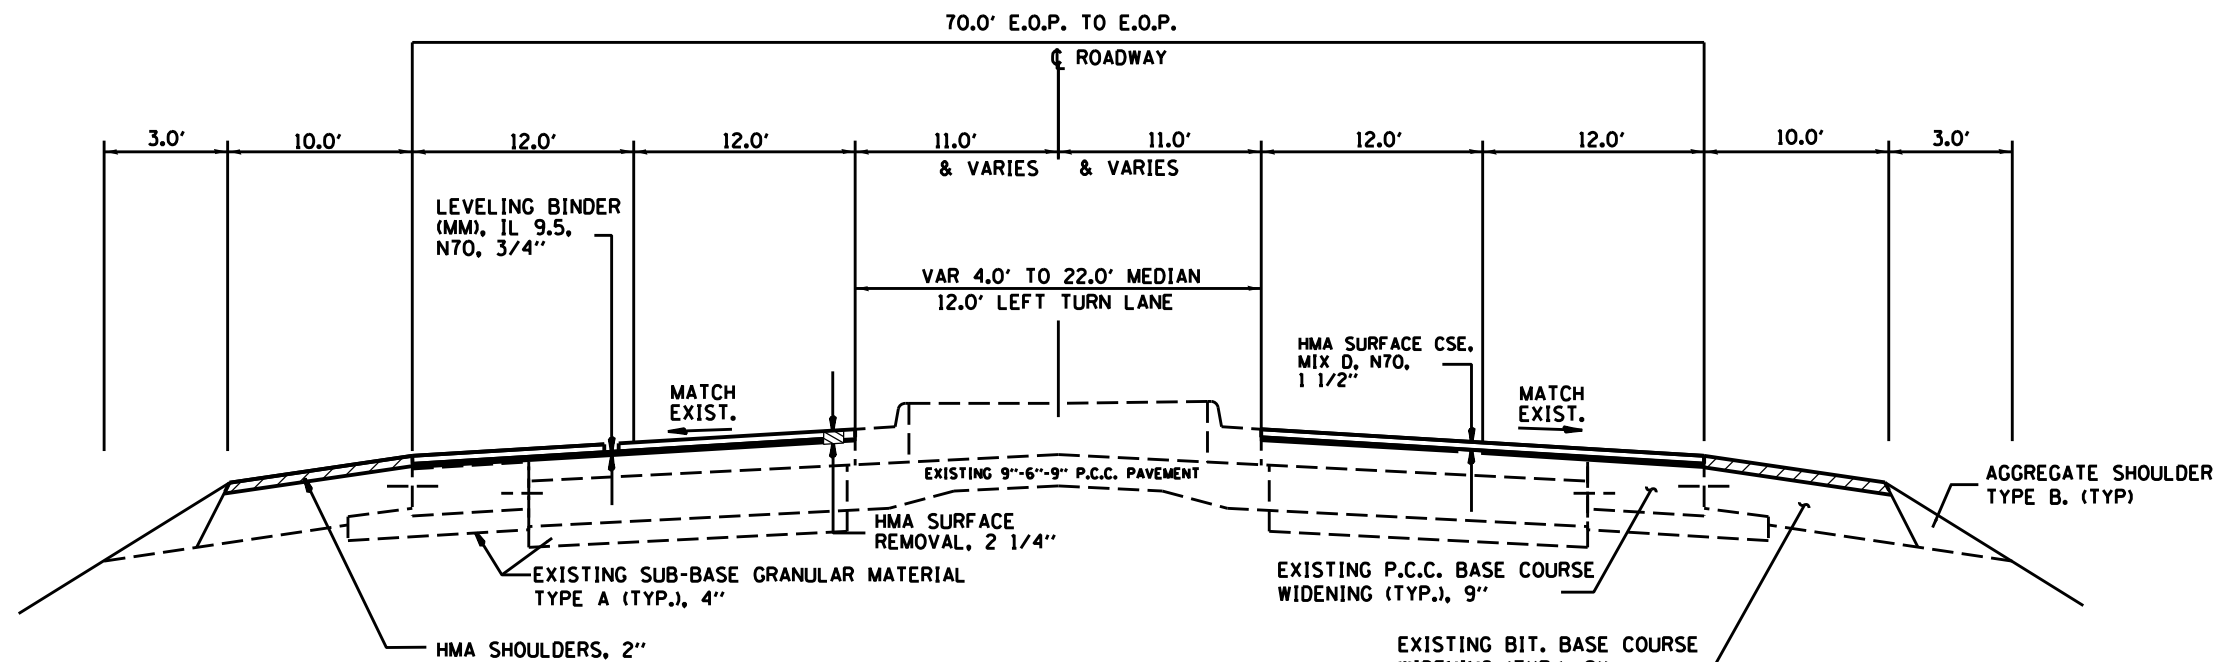

**PROPOSED TYPICAL SECTION
BLOOMINGTON STREET
STA. 140 + 69 TO STA. 214 + 92**

FILE NAME =	USER NAME = mcfaddenka	DESIGNED -	REVISED -	STATE OF ILLINOIS DEPARTMENT OF TRANSPORTATION	TYPICAL SECTIONS			F.A.P. RTE.	SECTION	COUNTY	TOTAL SHEETS	SHEET NO.
e:\pwwork\pwwork\mcfaddenka\0306852\366C48-sh-typical.dgn	366C48-sh-typical.dgn	DRAWN -	REVISED -					68	(5 & 6) RS-2	LASALLE	41	7
PLOT SCALE = 100.0000' / 1\"/>												
PLOT DATE = 6/6/2014	DATE -	REVIS	REVIS		SCALE:	SHEET	OF	SHEETS	STA.	TO	STA.	ILLINOIS FED. AID PROJECT