



MATCH LINE STA. 126+50

MATCH LINE STA. 121+00

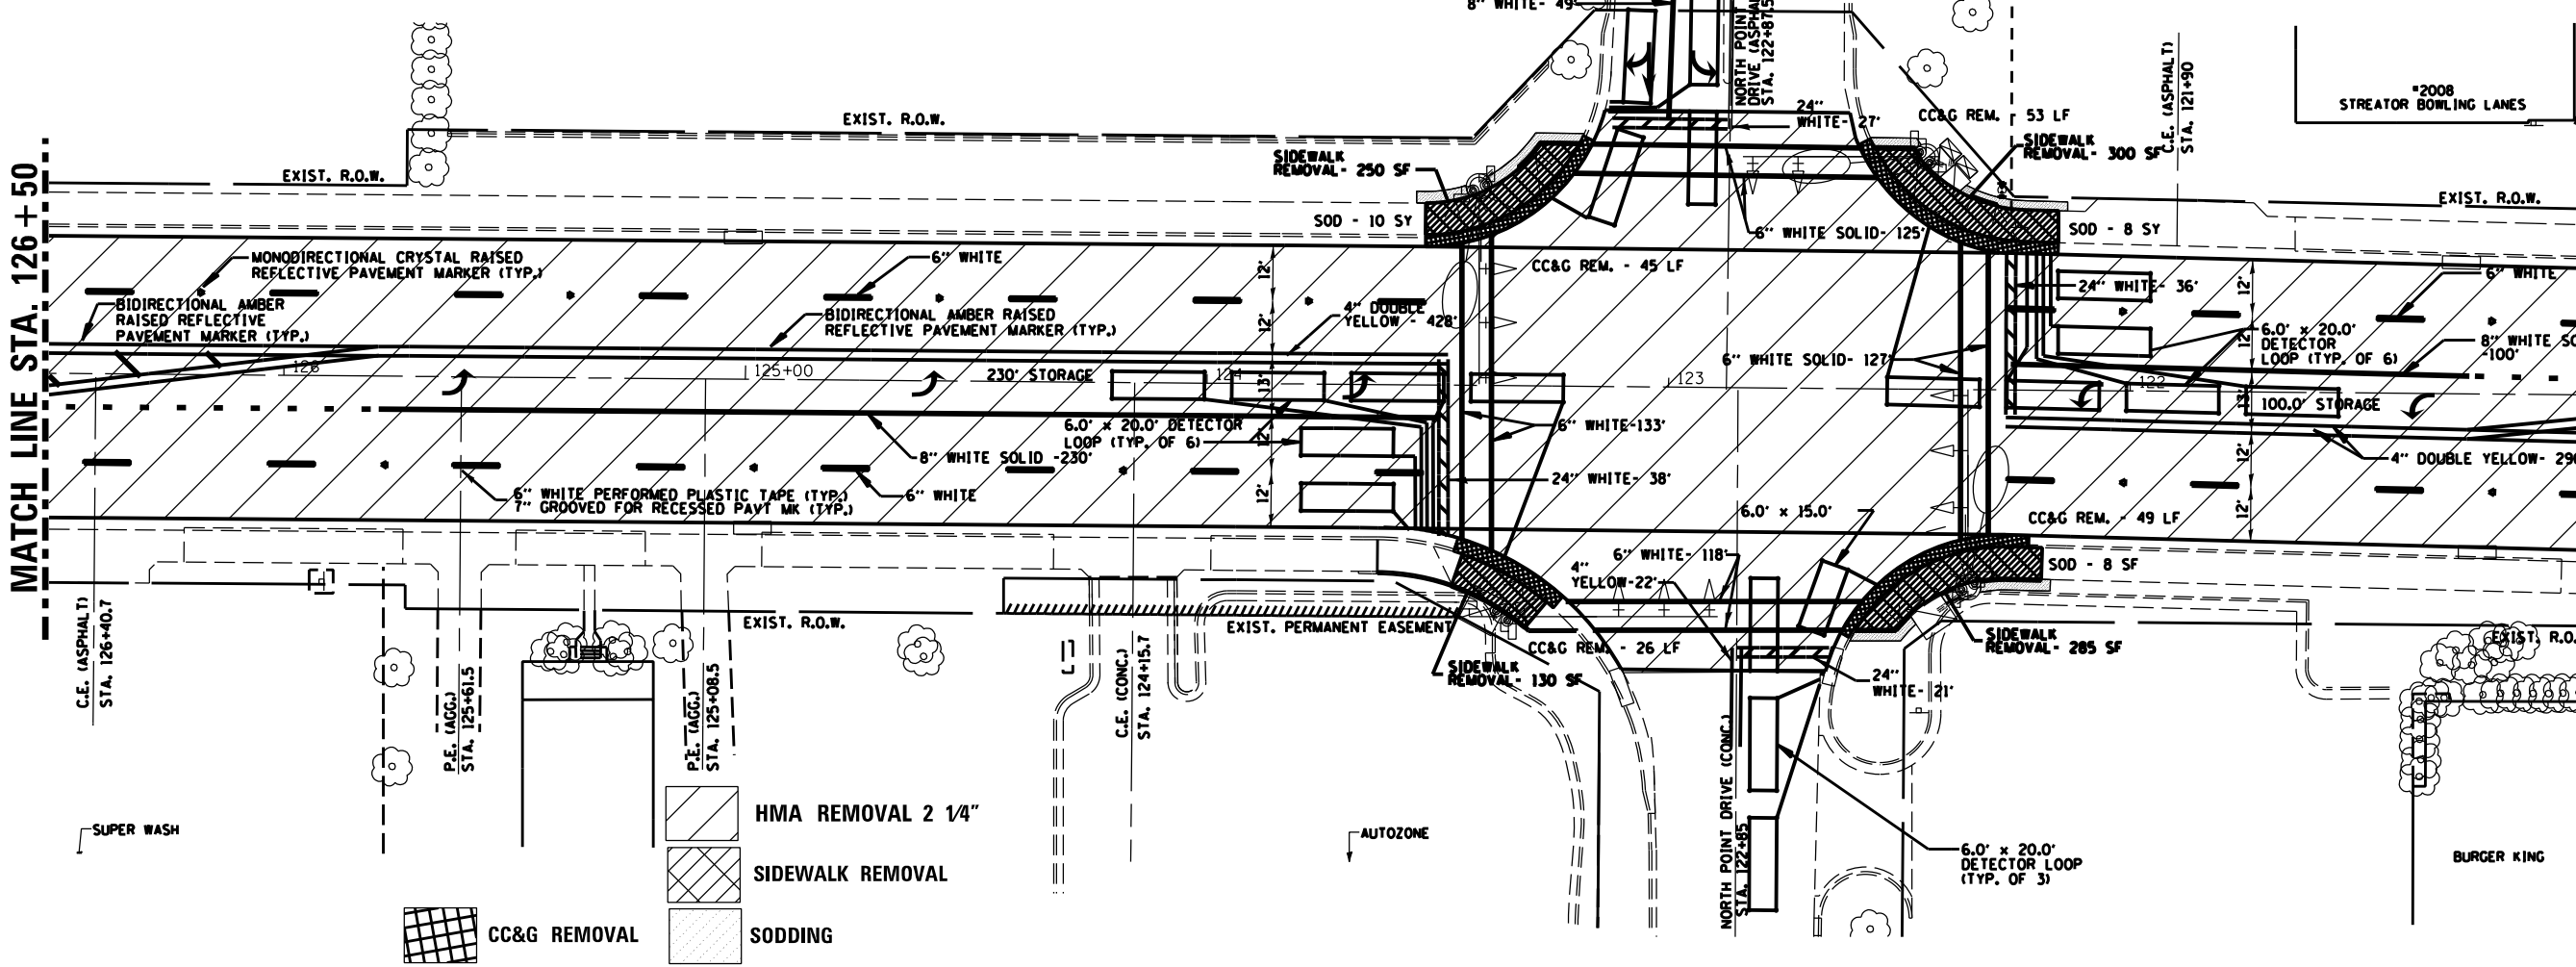

MATCH LINE STA. 121+00

MATCH LINE STA. 115+00

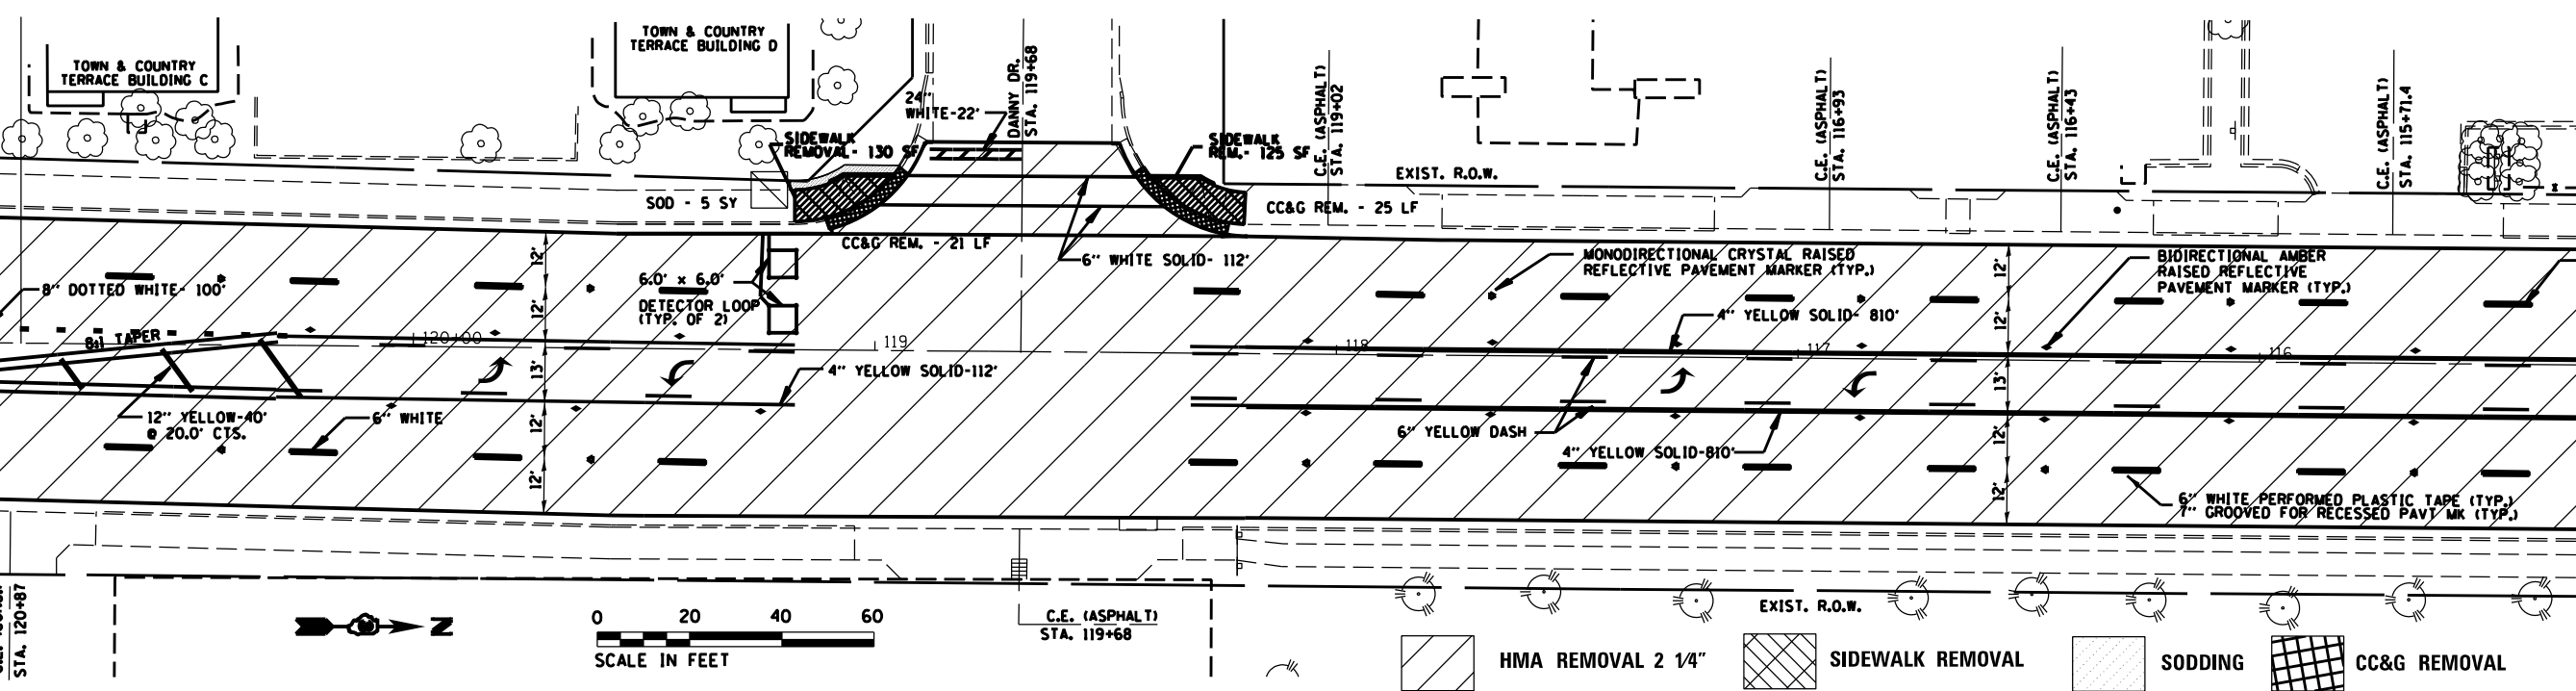

FILE NAME = e:\pwork\work\p1dot\mc faddenka\10306852\366C48-sht-plan.dgn	USER NAME = mcfaddenka	DESIGNED -	REVISED -	STATE OF ILLINOIS DEPARTMENT OF TRANSPORTATION	PLAN SHEET STA. 126+50 TO STA. 115+50		F.A.P. RTE. 68	SECTION (S&G) RS-2	COUNTY LASALLE	TOTAL SHEETS 41	SHEET NO. 19
	PLOT SCALE = 40.0000' / in.	CHECKED -	REVISED -		SCALE:	SHEET OF SHEETS	STA. TO STA.	CONTRACT NO. 66C48			
Default	PLOT DATE = 6/6/2014	DATE -	REVISED -				ILLINOIS FED. AID PROJECT				