


- HMA REMOVAL 2 1/4"
- HMA REMOVAL 2"

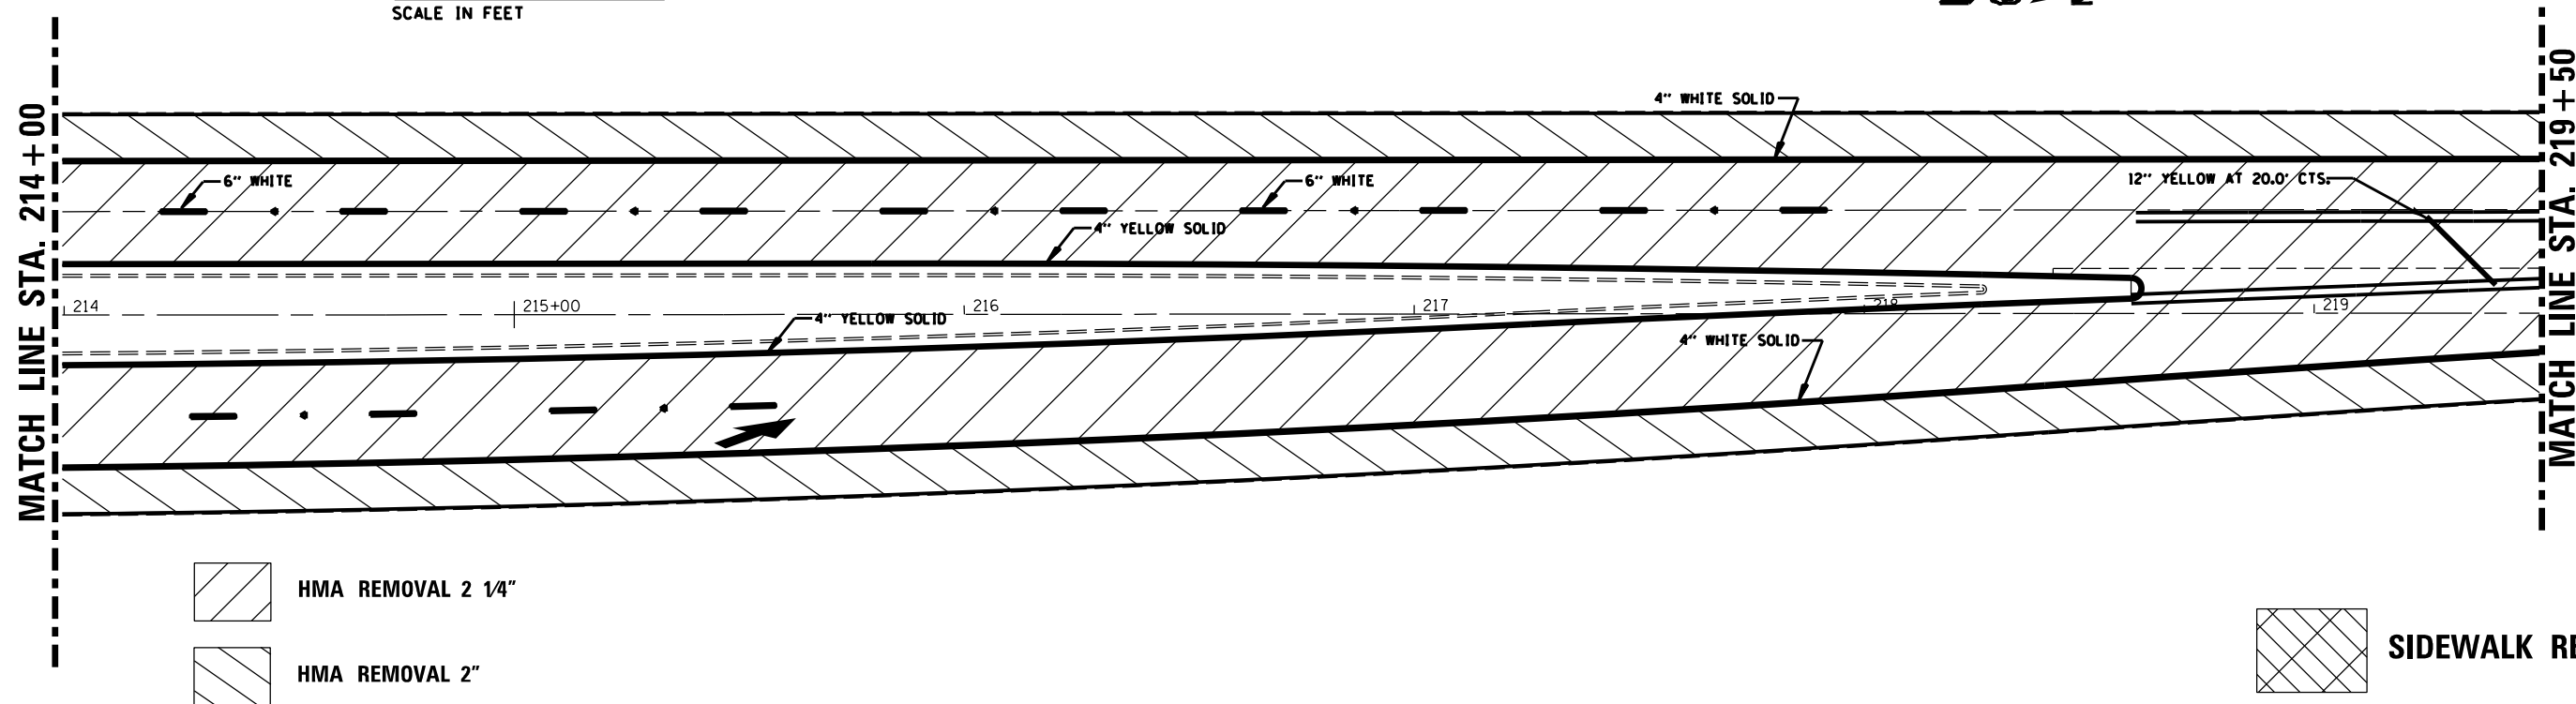

- HMA REMOVAL 2 1/4"
- HMA REMOVAL 2"

- SIDEWALK REMOVAL

FILE NAME =	USER NAME = mcfaddenka	DESIGNED -	REVISED -	STATE OF ILLINOIS DEPARTMENT OF TRANSPORTATION	PLAN SHEET STA. 208 + 50 TO STA. 219 + 50				F.A.P. RTE.	SECTION	COUNTY	TOTAL SHEETS	SHEET NO.
Default	es:\pwork\pwork\mcfaddenka\0306852\366C48-shr-plan.dgn	DRAWN -	REVISED -		68	(5&6) RS-2	LASALLE	41	32				
	PLOT SCALE = 40.0000' / in.	CHECKED -	REVISED -		SCALE: SHEET OF SHEETS STA. TO STA.				CONTRACT NO. 66C48				
	PLOT DATE = 6/6/2014	DATE -	REVISED -		ILLINOIS FED. AID PROJECT								