


TYPICAL SECTION NO. 3

STA. 114+80 TO STA. 120+00
 (IL 113 STOP BAR TO WEST
 END OF BRIDGE APPROACH)

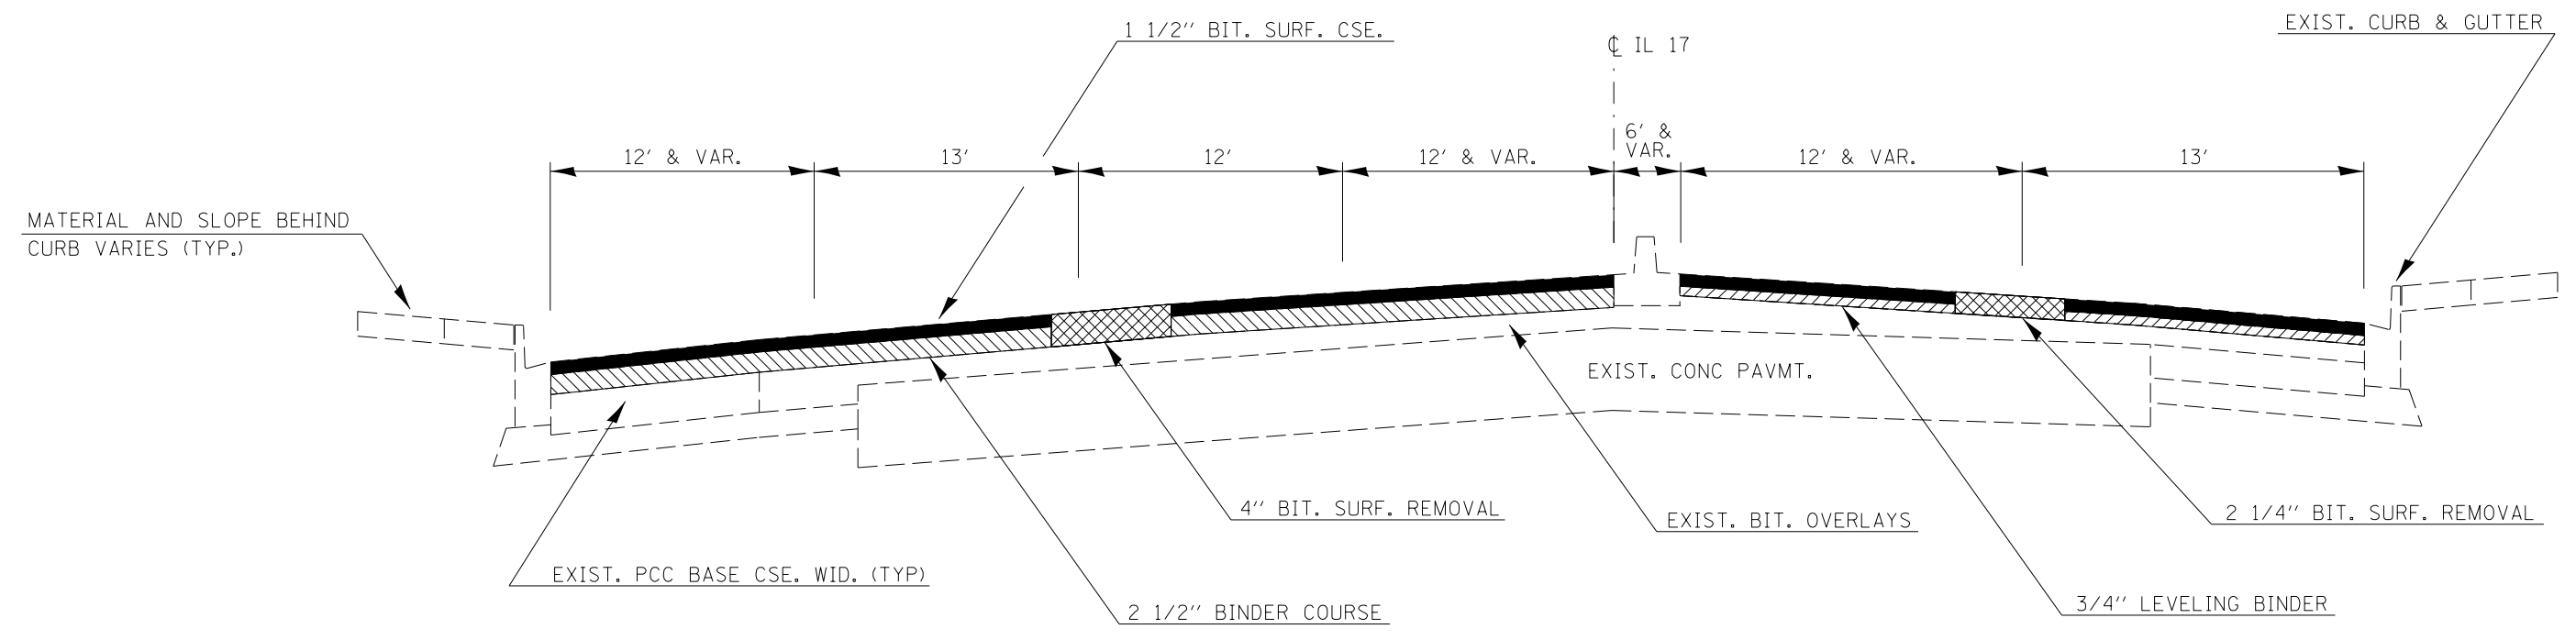

TYPICAL SECTION NO. 4

STA. 127+06 TO STA. 133+00
 (EAST END OF BRIDGE APPROACH
 TO END OF RT LANE TAPER)

FILE NAME =	USER NAME = budzynskim	DESIGNED -	REVISED -	STATE OF ILLINOIS DEPARTMENT OF TRANSPORTATION	TYPICAL SECTIONS			F.A.P. RTE.	SECTION	COUNTY	TOTAL SHEETS	SHEET NO.
c:\pwork\pwork\dot\budzynskim\d0377438\066058-sh-typical.dgn	DRAWN -	REVISED -	41					(11,11X,11X-3,11X-2)RS-2	KANKAKEE	16	8	
PLOT SCALE = 100.0000' / in.	CHECKED -	REVISED -	CONTRACT NO. 66058									
PLOT DATE = 6/7/2014	DATE -	REVISED -	ILLINOIS FED. AID PROJECT									
				SCALE:	SHEET 2	OF 2 SHEETS	STA.	TO STA.				