



* MINIMUM DISTANCE
 400' FOR 55 MPH
 250' FOR 45 MPH
 100' FOR 35 MPH OR LESS

**PAVEMENT MARKINGS AT
 RAILROAD-HIGHWAY GRADE CROSSING**

NOTES:
 THE TRANSVERSE SPREAD OF THE "X"
 MAY VARY ACCORDING TO LANE WIDTH.
 ON MULTI-LANE ROADS, THE STOP LINES
 SHALL EXTEND ACROSS ALL APPROACH
 LANES AND SEPARATE RXR SYMBOLS SHALL
 BE PLACED ADJACENT TO EACH OTHER
 IN EACH LANE.
 WHEN THE PAVEMENT MARKING SYMBOL
 IS USED, A PORTION OF THE SYMBOL
 SHOULD BE LOCATED DIRECTLY ADJACENT
 TO THE ADVANCE WARNING SIGN (W10-1).

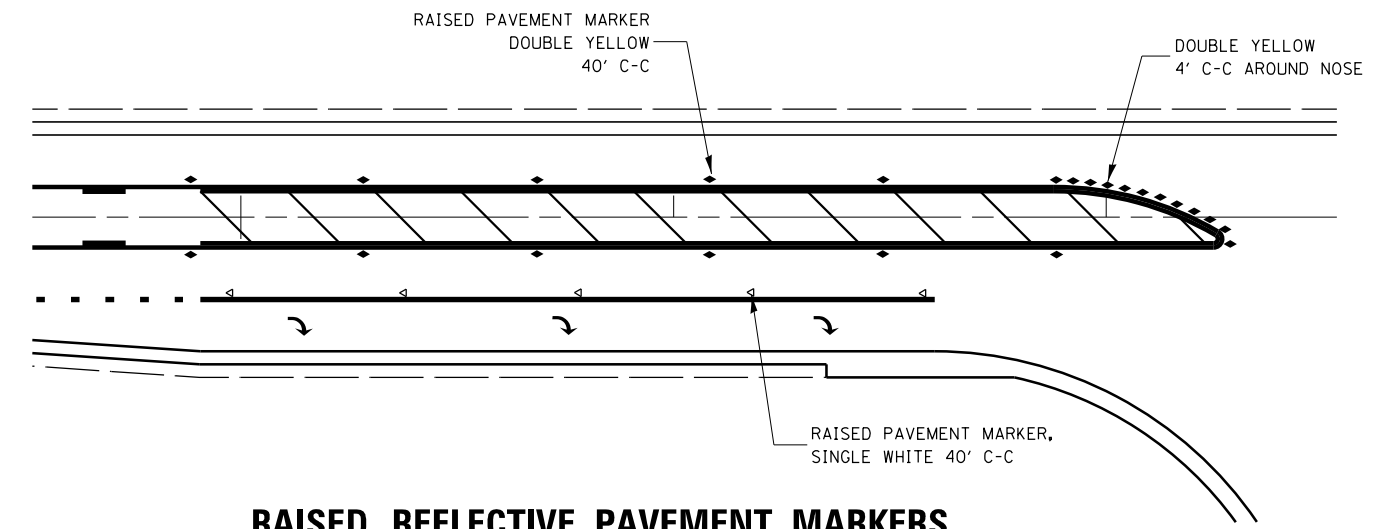

**RAISED REFLECTIVE PAVEMENT MARKERS
 RIGHT TURN LANE**

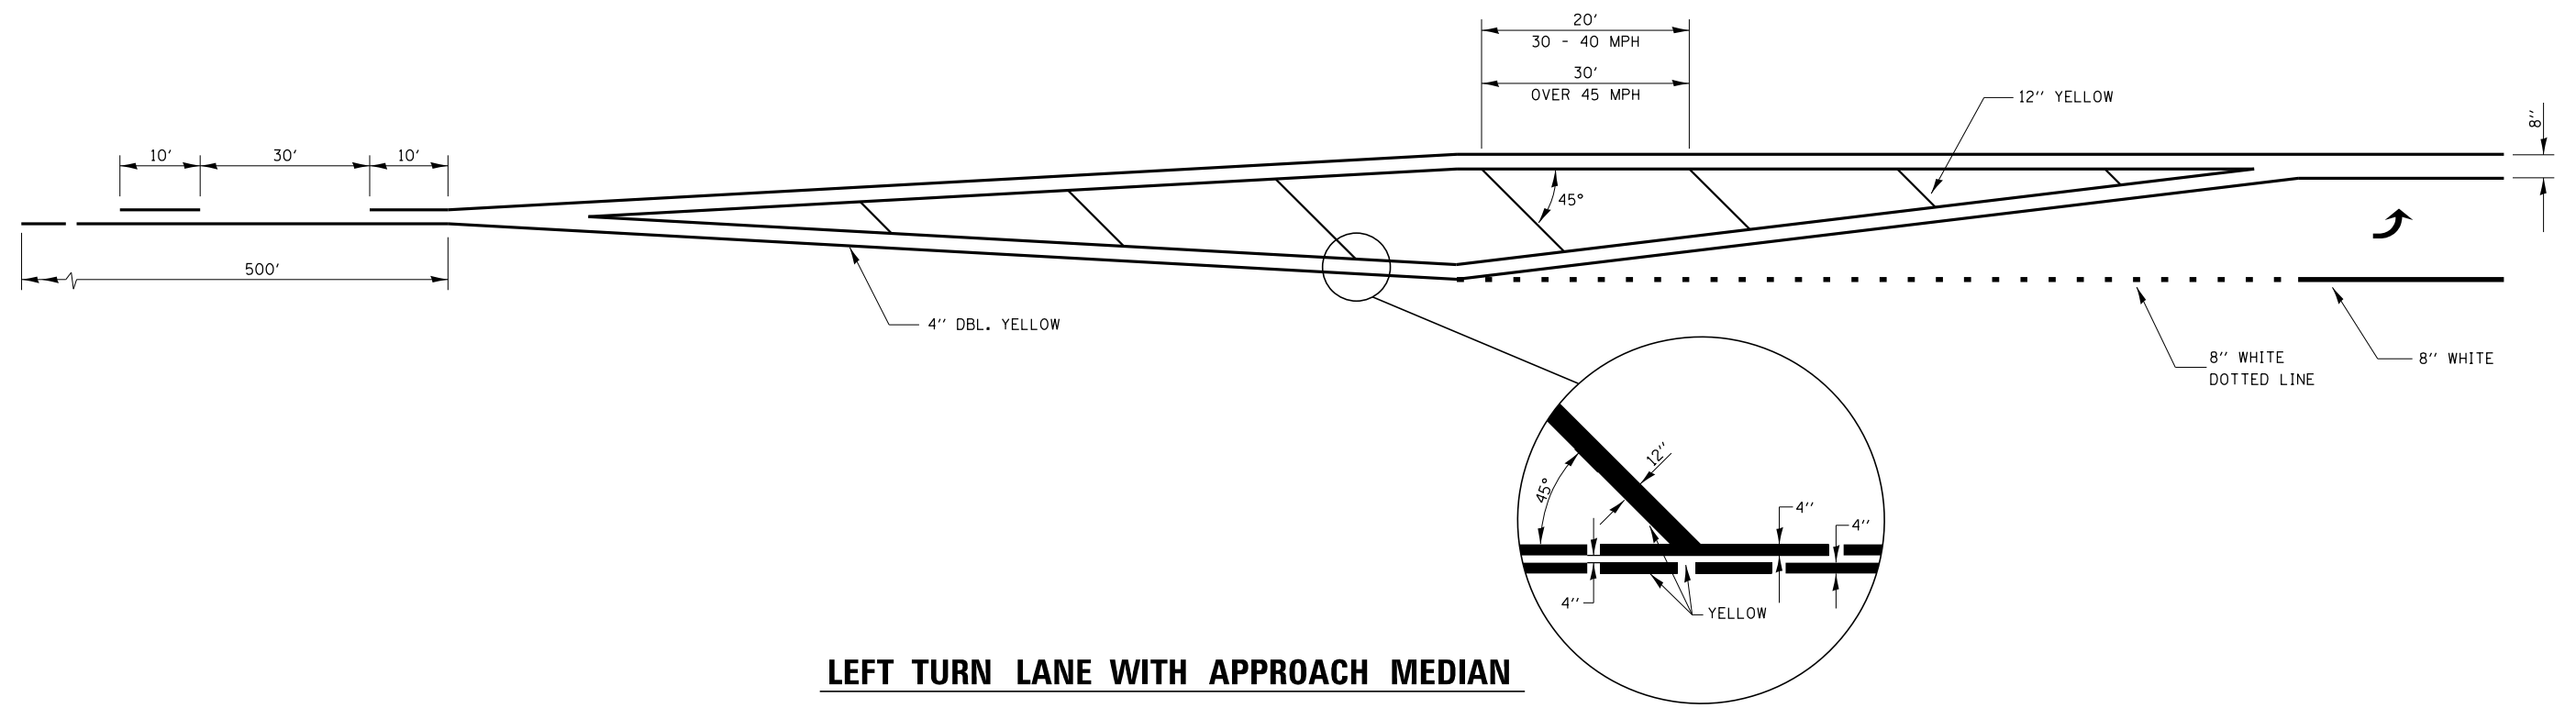

LEFT TURN LANE WITH APPROACH MEDIAN

FILE NAME =	USER NAME = fergusonse	DESIGNED -	REVISED -	STATE OF ILLINOIS DEPARTMENT OF TRANSPORTATION	DETAILS				F.A.P. RTE.	SECTION	COUNTY	TOTAL SHEETS	SHEET NO.		
et:\pw\work\p\idot\fergusonse\d0387933\0xxxxx-sht-cover.dgn		DRAWN -	REVISED -		SCALE:	SHEET	OF	SHEETS	STA.	TO STA.	326	(127)RS-3	FORD	11	9
		CHECKED -	REVISED -												
		DATE -	REVISED -												
	PLOT SCALE = 100.0000' / 1in.													CONTRACT NO. 66D62	
	PLOT DATE = 6/7/2014													ILLINOIS FED. AID PROJECT	