


NOTE:  
 WHEN MILLING OPERATIONS PRODUCE A ROUNDED EDGE, THEN A SAW CUT SHALL BE USED TO MANUFACTURE A PERPENDICULAR EDGE AS SHOWN IN THE DETAIL. THE ENGINEER SHALL BE THE SOLE JUDGE CONCERNING THE USE OF THIS DETAIL

### HMA DETAIL AT BUTT JOINTS

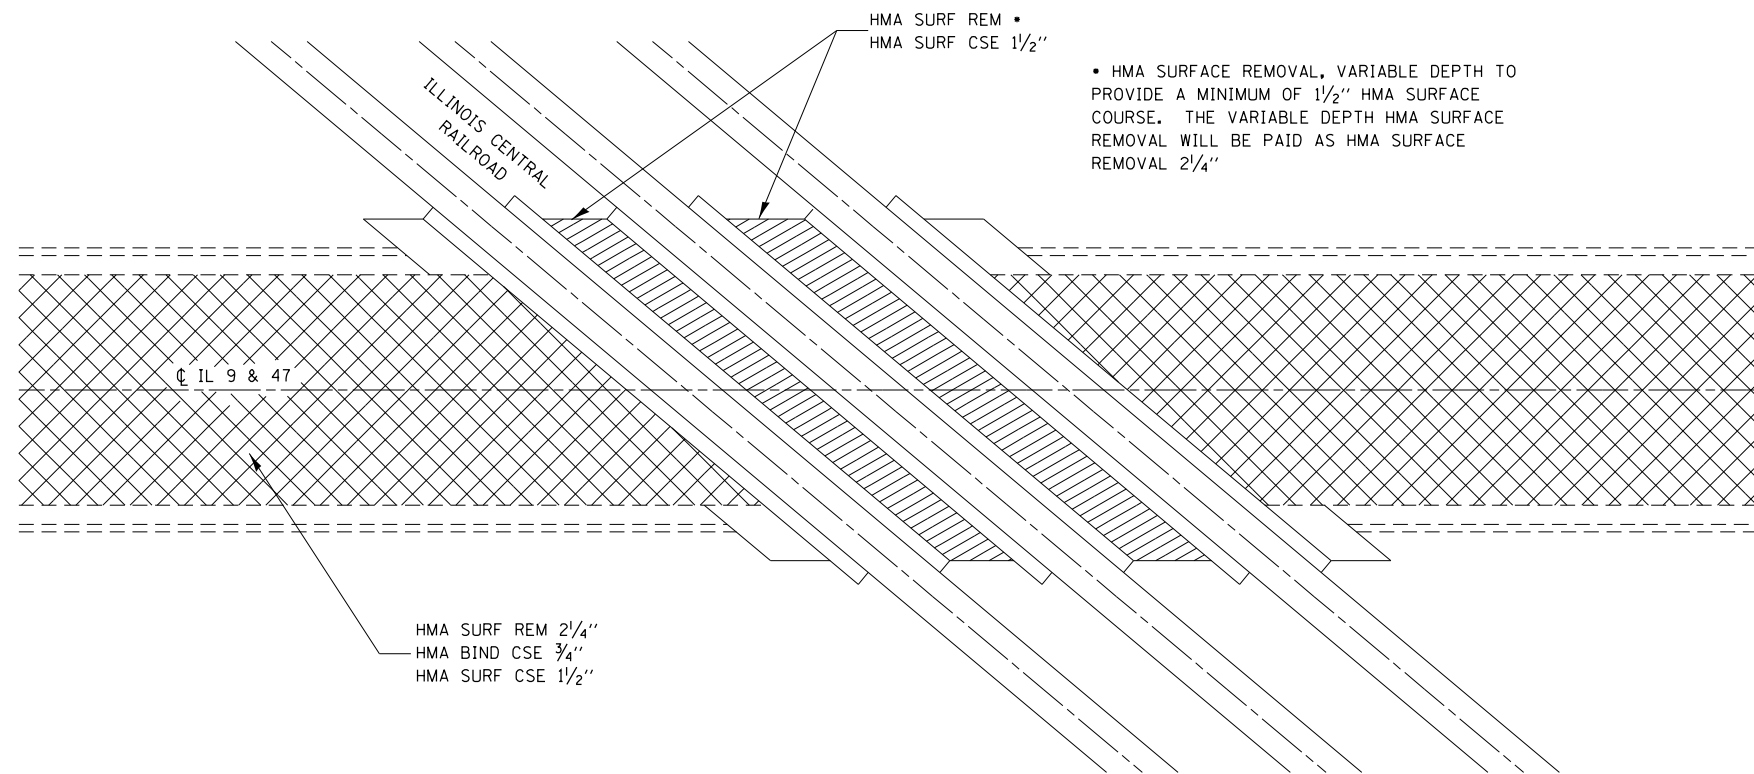

### MILLING & RESURFACING DETAIL

AT THE IL 9 & 47 - ILLINOIS  
 CENTRAL RAILROAD GRADE  
 CROSSING DOT/AAR NO. 289 366 P

FILE NAME =	USER NAME = fergusonse	DESIGNED -	REVISED -	<b>STATE OF ILLINOIS DEPARTMENT OF TRANSPORTATION</b>	<b>DETAILS</b>			F.A.P. RTE.	SECTION	COUNTY	TOTAL SHEETS	SHEET NO.
et:\pw\work\p\idot\fergusonse\d0387933\0xxxxx-sht-cover.dgn		DRAWN -	REVISED -		326	(127)RS-3	FORD	11	11			
PLOT SCALE = 100.0000' / 1in.		CHECKED -	REVISED -		CONTRACT NO. 66D62							
PLOT DATE = 6/7/2014		DATE -	REVISED -		SCALE:	SHEET	OF	SHEETS	STA.	TO	STA.	ILLINOIS FED. AID PROJECT