


*EXISTING B-6.24
 COMBINATION CURB
 AND GUTTER (TYP.)
 STA. 4+81.4 TO STA. 9+29

TYPICAL SECTION 1
 RTE. U.S. 24 / U.S. 45
 STA. 4+81.40 TO STA. 52+00
 STA. 63+49.50 TO STA. 102+10

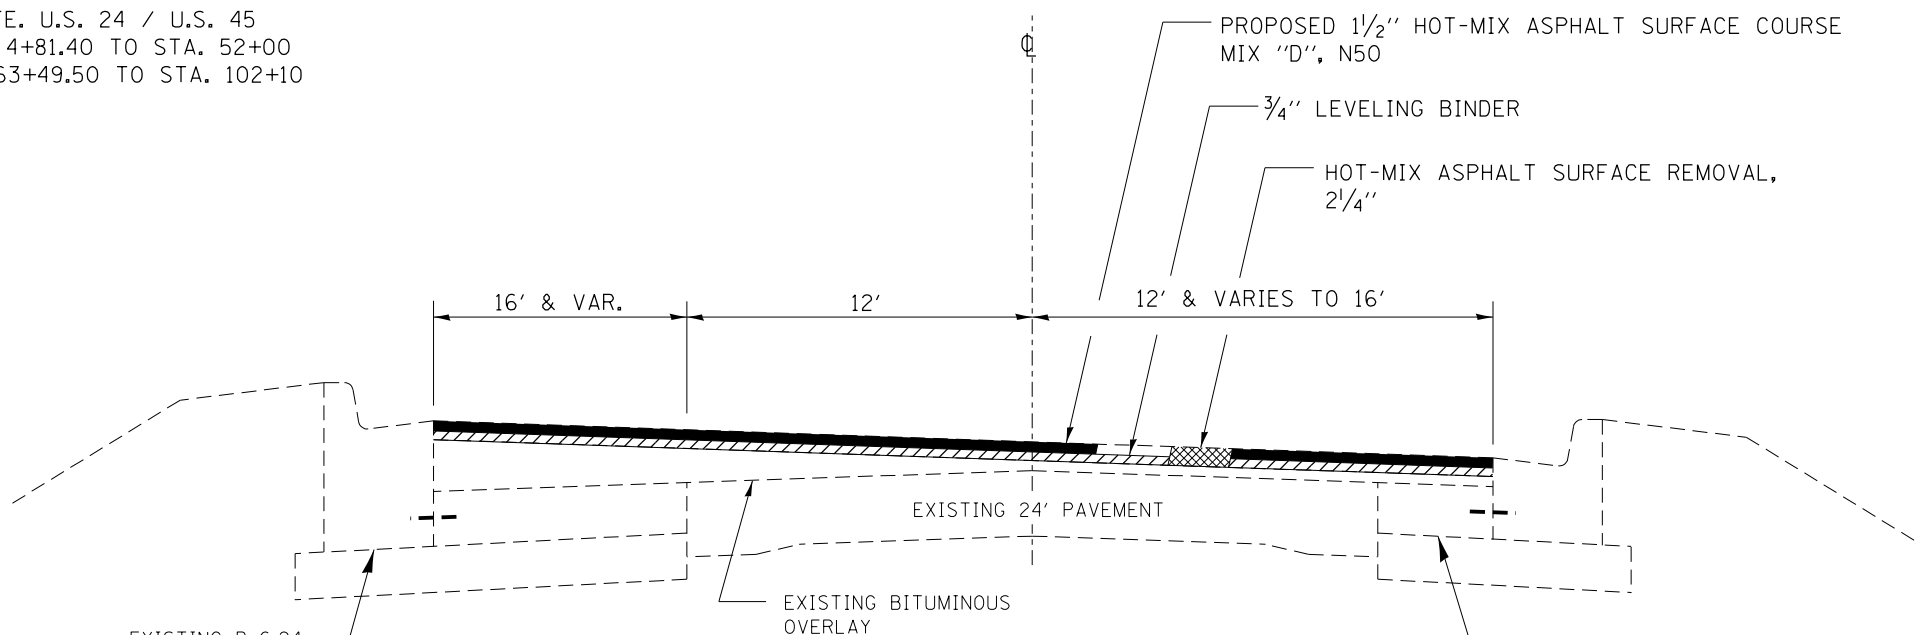

TYPICAL SECTION 2
 RTE. U.S. 24 / U.S. 45
 STA. 52+00 TO STA. 58+75.10

OMISSION: STA. 58+75.10 TO STA. 60+72.27 BK
 STA. 60+79.68 AH TO STA. 63+49.50

FILE NAME =	USER NAME = lukkeridp	DESIGNED -	REVISED -	STATE OF ILLINOIS DEPARTMENT OF TRANSPORTATION	TYPICAL SECTIONS				F.A.P. RTE.	SECTION	COUNTY	TOTAL SHEETS	SHEET NO.
et:\pw\work\p\idot\lukkeridp\0380229\03860679-sh1t-details.dgn		DRAWN -	REVISED -		317	(36,21)RS	IRROUOIS	16	6				
	PLOT SCALE = 100.0000' / in.	CHECKED -	REVISED -		SCALE: SHEET NO. OF SHEETS STA. TO STA.				CONTRACT NO. 66D69				
	PLOT DATE = 6/10/2014	DATE -	REVISED -		ILLINOIS FED. AID PROJECT								