


PROJECT NO.	SECTION	COUNTY	TOTAL SHEETS	SHEET NO.
317	A	IRROQUOIS	167	85

FOR INFORMATION ONLY

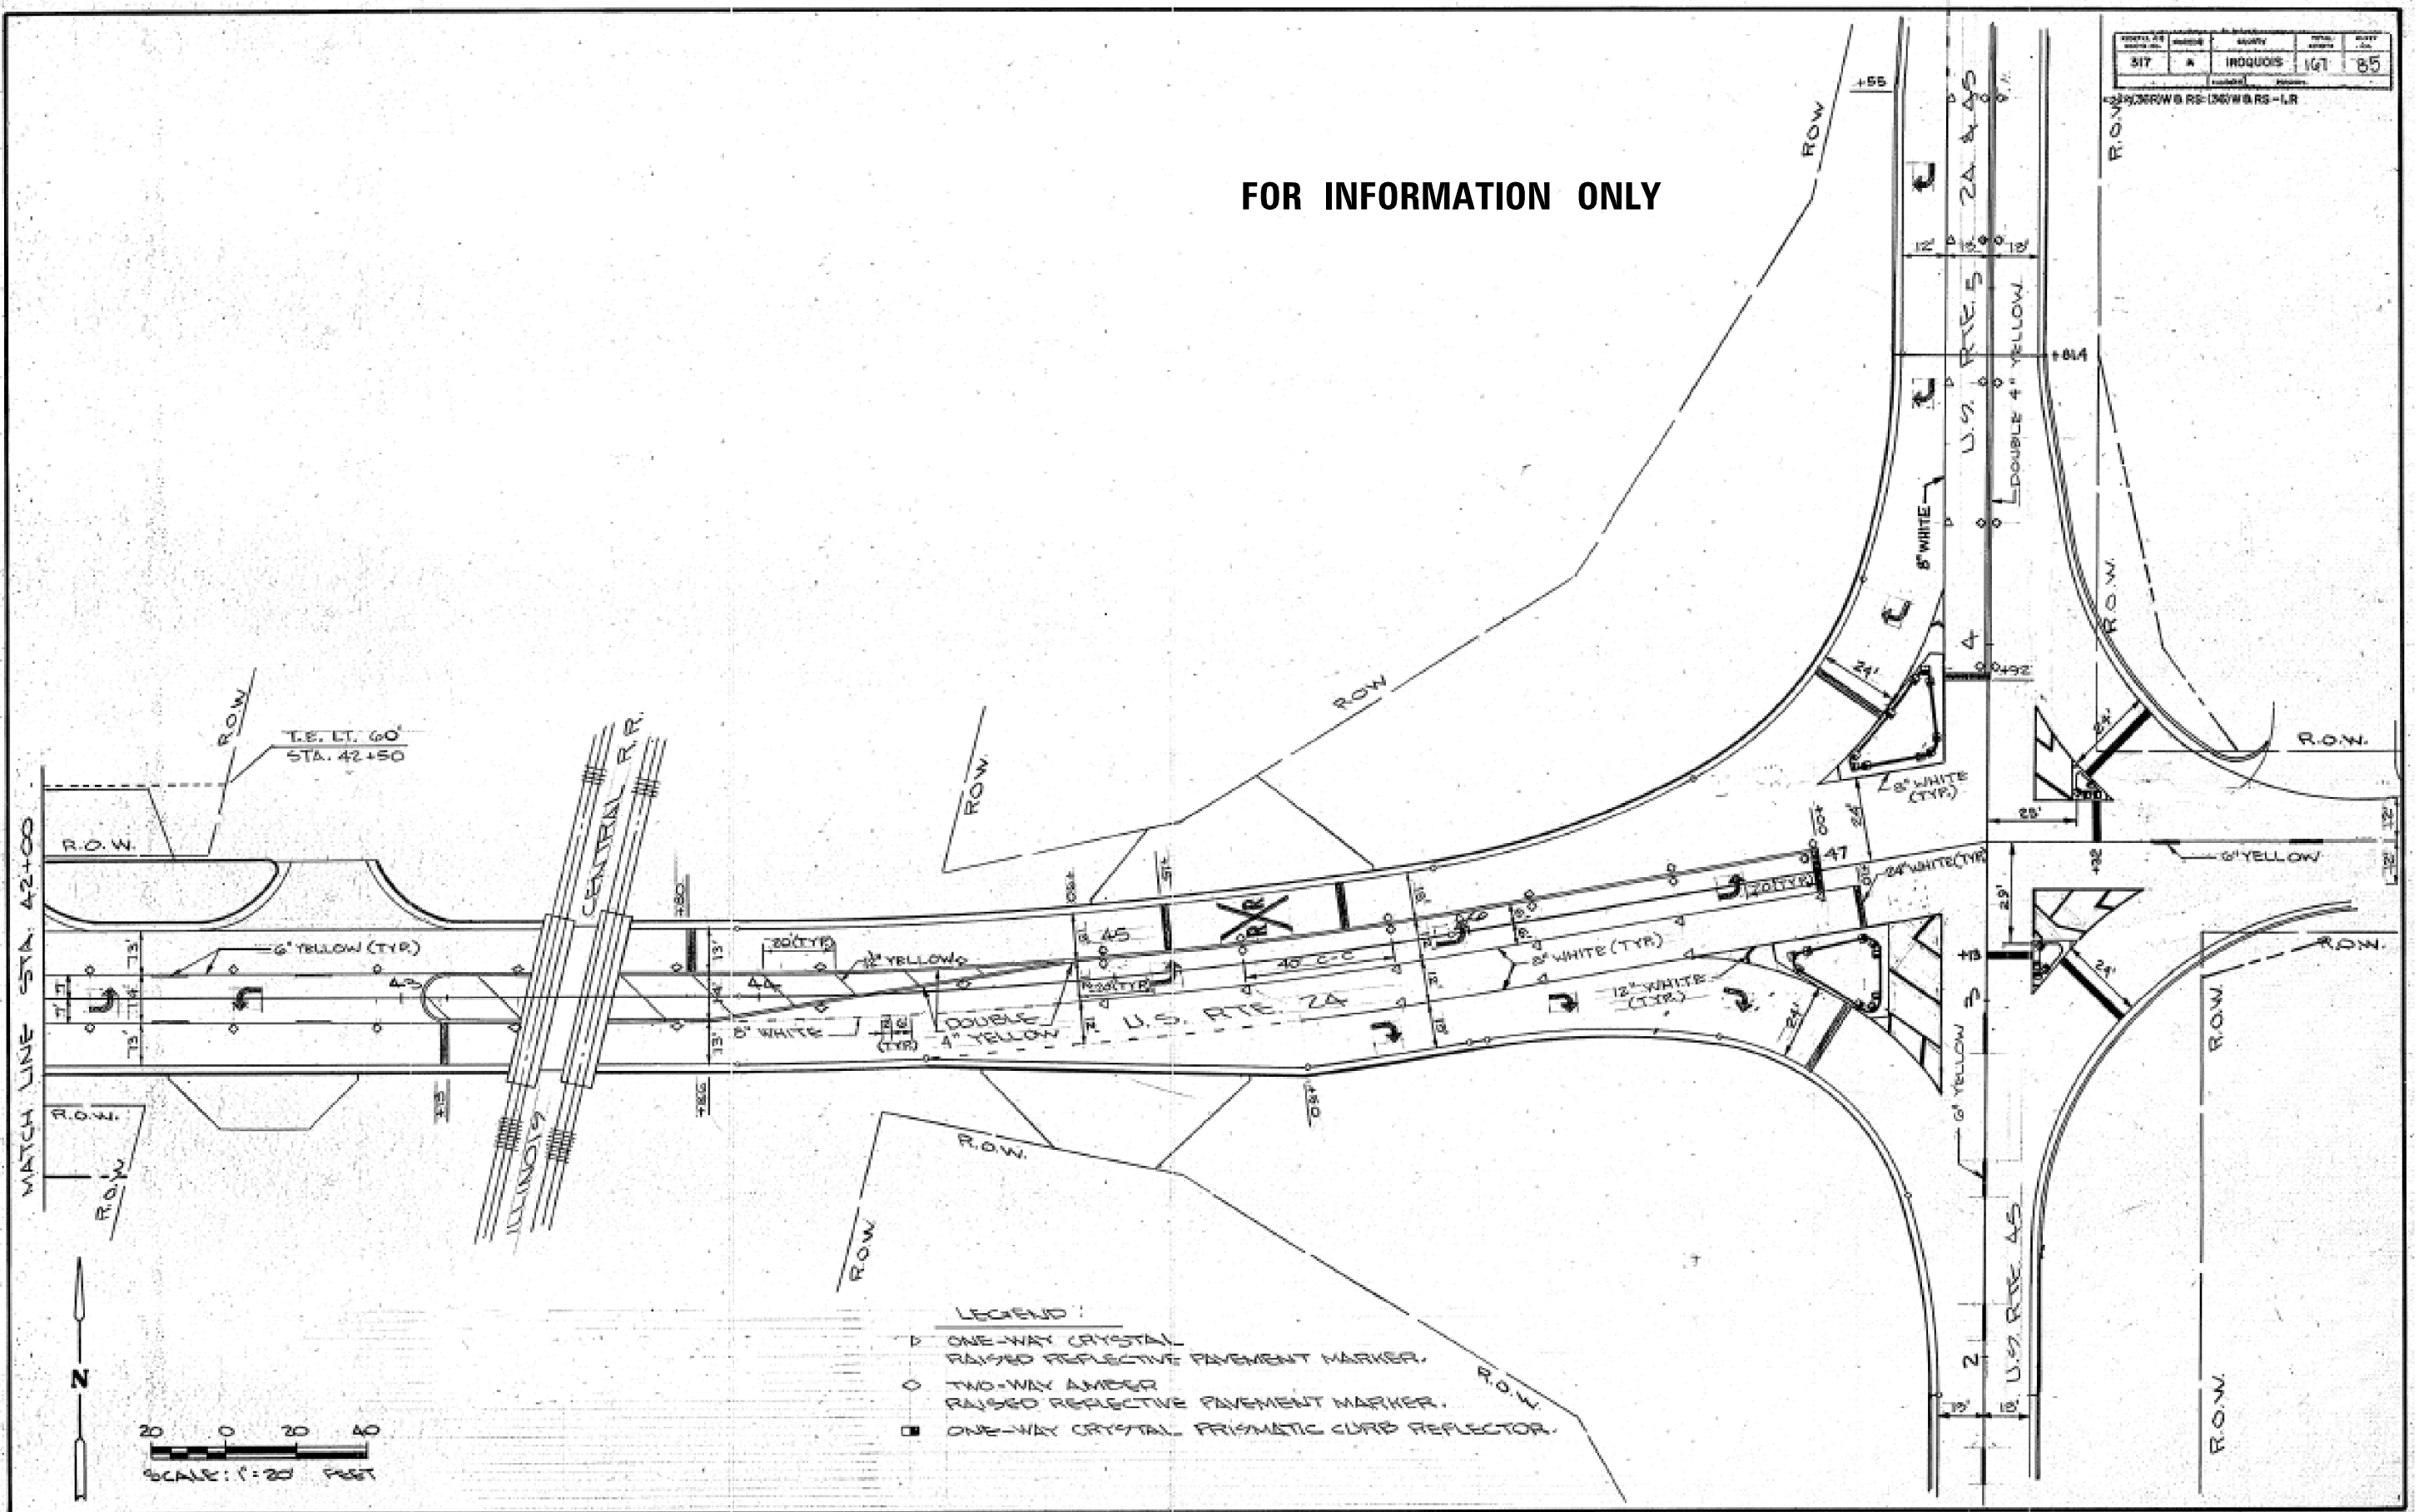

U.S. RTE. 24 & 45 STRIPING PLAN

FILE NAME =	USER NAME = lukkeridp	DESIGNED -	REVISED -
et:\pw_work\puidot\lukkeridp\d0380229\0386069-shd-details.dgn		DRAWN -	REVISED -
PLOT SCALE = 100.0000' / in.		CHECKED -	REVISED -
PLOT DATE = 6/10/2014		DATE -	REVISED -

STATE OF ILLINOIS
DEPARTMENT OF TRANSPORTATION

EXISTING PAVEMENT MARKINGS

SCALE: SHEET OF SHEETS STA. TO STA.

F.A.P. RTE.	SECTION	COUNTY	TOTAL SHEETS	SHEET NO.
317	(36,21)RS	IRROQUOIS	16	14
			CONTRACT NO. 66D69	
ILLINOIS FED. AID PROJECT				