


CRACK ROUTING AND SEALING DETAIL

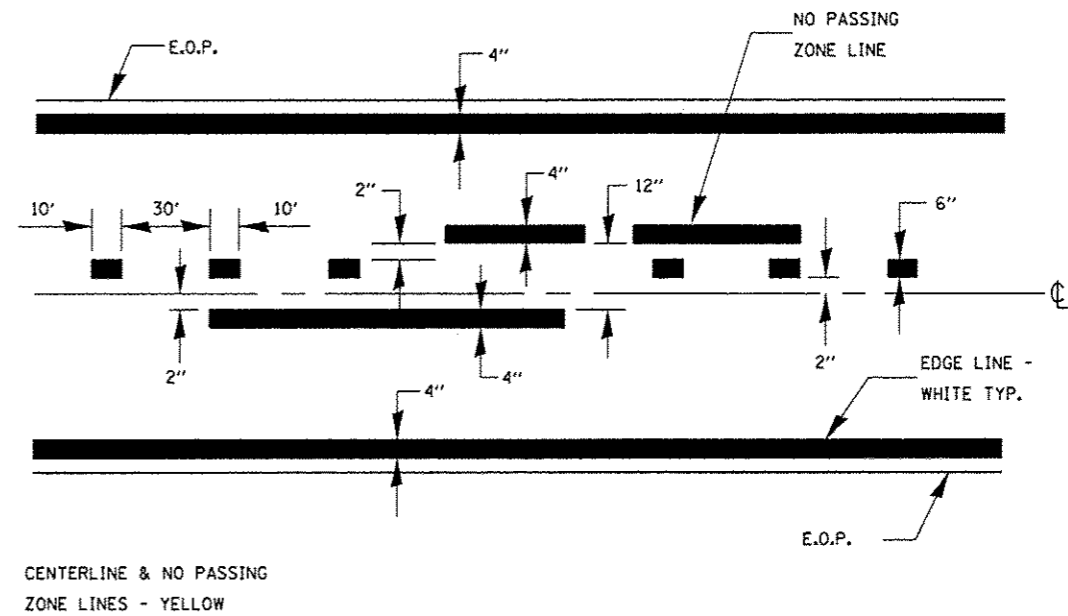

PAVEMENT MARKING

NOTE 1:
 THE CRACK OR JOINT SHALL BE SLIGHTLY OVERFILLED AND IMMEDIATELY SQUEEGED TO PROVIDE A "BAND-AID" TYPE EFFECT APPROXIMATELY TWICE THE WIDTH OF THE ROUTED CRACK OR OPEN CRACK/JOINT FLUSH WITH PAVEMENT SURFACE AND WITH THE EDGES FEATHERED OUT.

FILE NAME :	USER NAME : Patelj	DESIGNED -	REVISED -	STATE OF ILLINOIS DEPARTMENT OF TRANSPORTATION	DETAILS	F.A.P. RTE.	SECTION	COUNTY	TOTAL SHEETS	SHEET NO.	
ci\pav_work\pav\patelj\08396181\0365E	03-shr-details.dgn	DRAWN -	REVISED -			840	03 CRACK SEALING 2015-2	IROQUOIS	5	5	
	PLOT SCALE * 1/8" = 1'-0"	CHECKED -	REVISED -			CONTRACT NO. 66E03					
	PLOT DATE * 5/8/2014	DATE -	REVISED -			ILLINOIS FED. AID PROJECT					
				SCALE:	SHEET NO. OF SHEETS	STA.	TO STA.				