


NOTE: SEE SHEETS 8 & 9 FOR SYMBOL LEGEND AND TRAFFIC CONTROL NOTES.

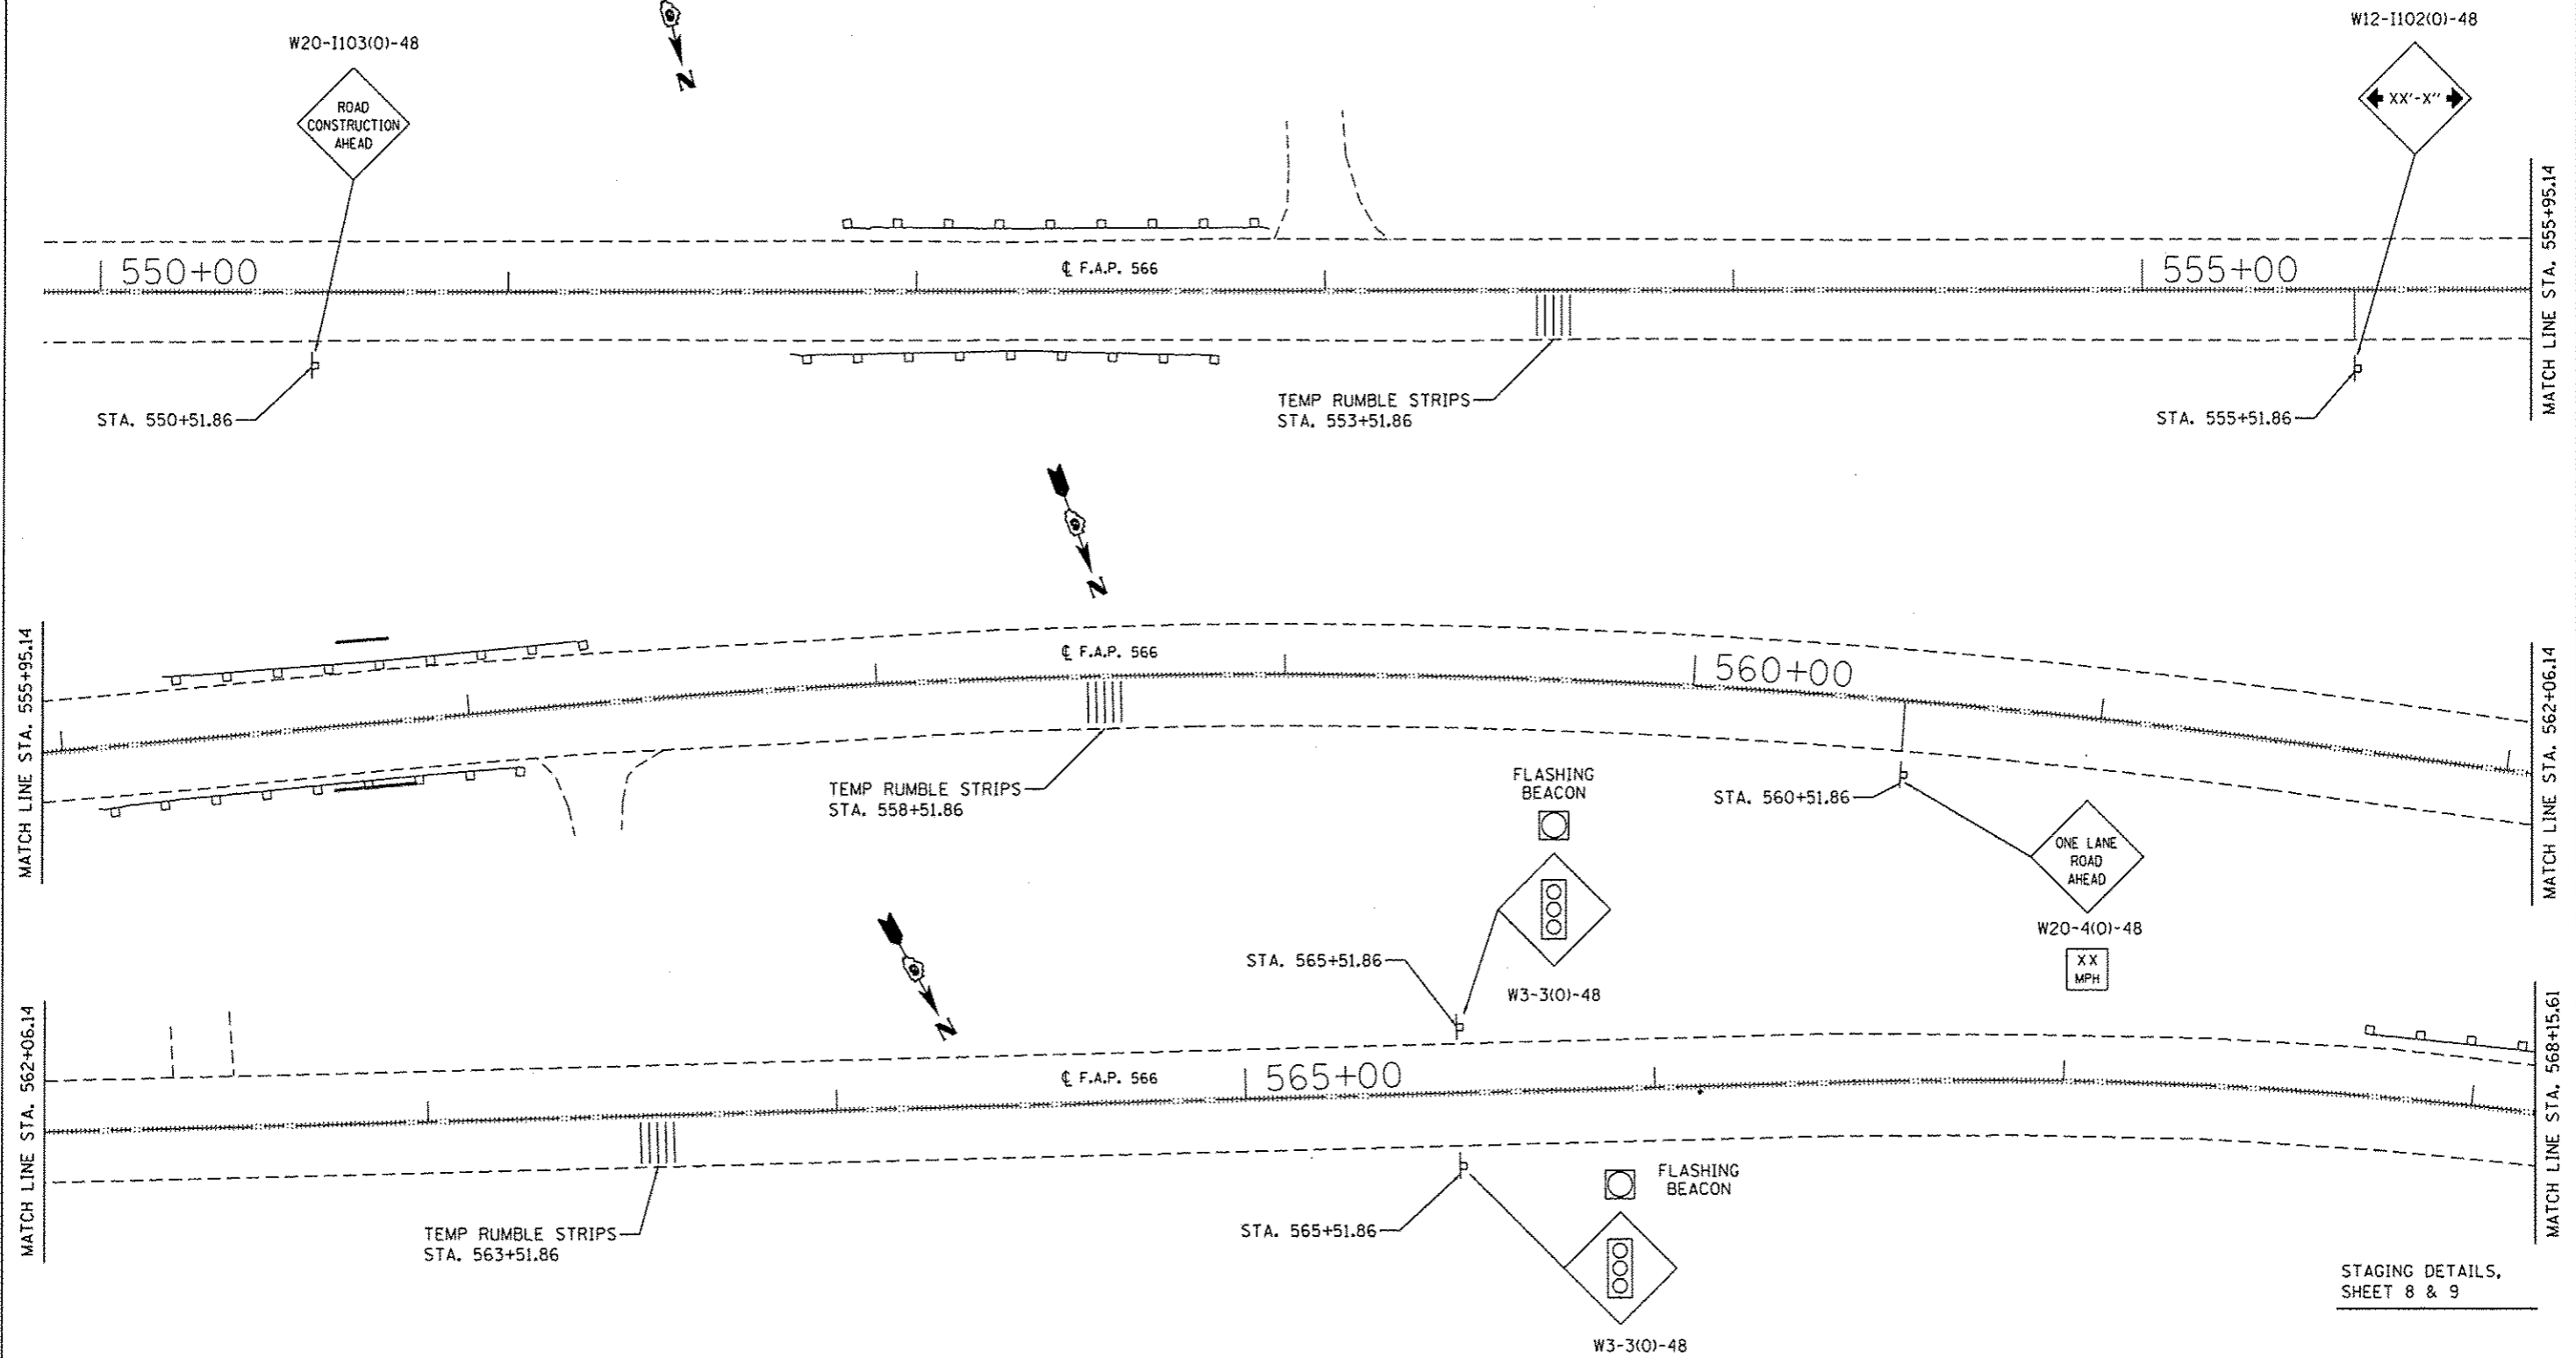

STAGING DETAILS,
SHEET 8 & 9

FILE NAME * D:\OPERATIONS\Bridgplans\CAD\72083 - S	USER NAME * dudleyjm 8758159 Patching 2814\72083.dgn	DESIGNED - DMS DRAWN - DMS	REVISED - REVISED - REVISED -	STATE OF ILLINOIS DEPARTMENT OF TRANSPORTATION	SN 075-0159 STAGE I & II TRAFFIC CONTROL PLAN	F.A.P. RTE. 566	SECTION (17) I	COUNTY PIKE	TOTAL SHEETS 12	SHEET NO. 6
	PLOT SCALE * 48.0000' / in.	CHECKED - DATE -	REVISED - REVISED -			SCALE:	SHEET OF SHEETS STA. TO STA.	CONTRACT NO. 72083	ILLINOIS FED. AID PROJECT	
	PLOT DATE * May-16-2014 10:16:25AM	DATE -	REVISED -							