


STAGE I CROSS SECTION
(LOOKING UP STATIONING)

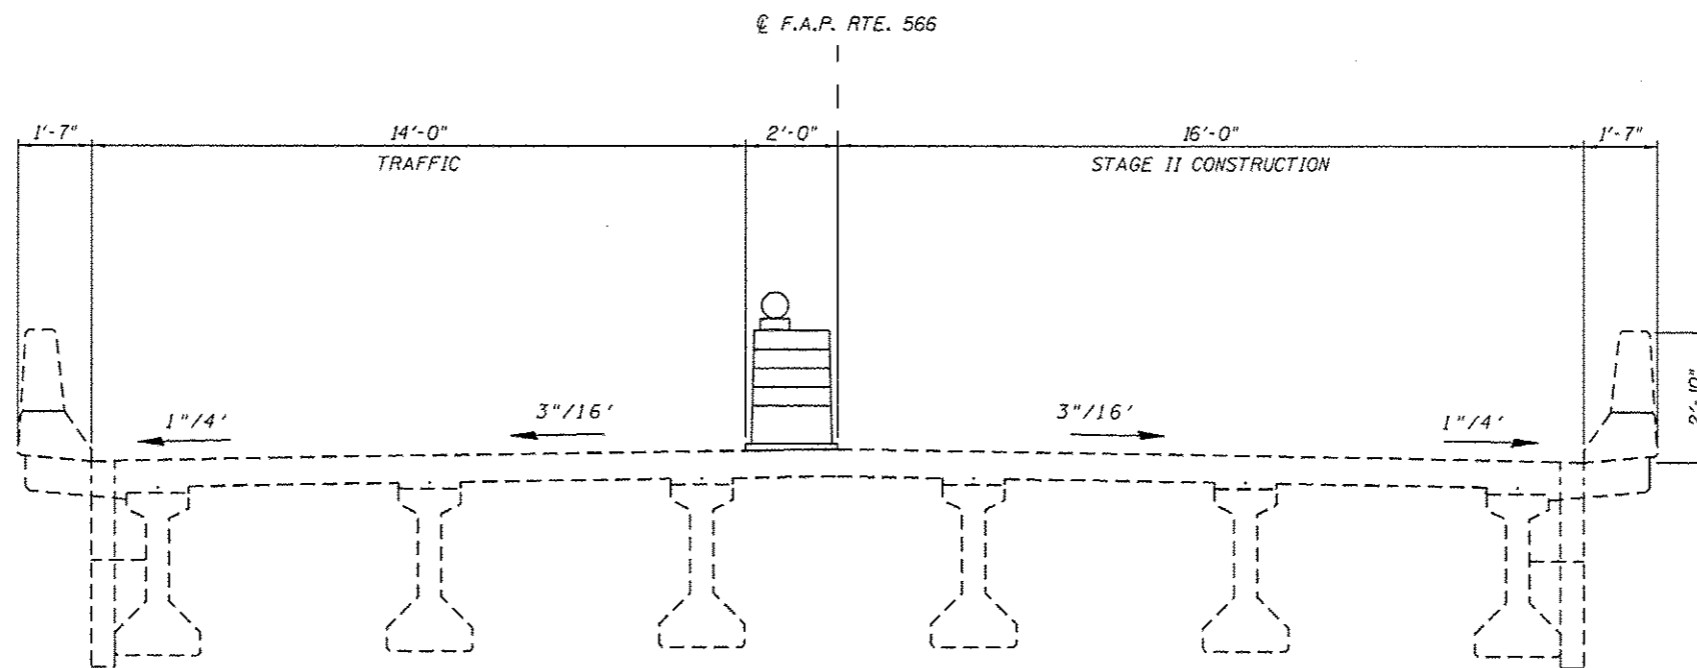

STAGE II CROSS SECTION
(LOOKING UP STATIONING)

FILE NAME *	USER NAME * dudleybm	DESIGNED - DMS	REVISED -	STATE OF ILLINOIS DEPARTMENT OF TRANSPORTATION	SN 075-0159		F.A.P. RTE.	SECTION	COUNTY	TOTAL SHEETS	SHEET NO.	
D:\OPERATIONS\B-ridgeplans.CAD\72683 - 5	0756159 Patching 2814\72683.dgn	DRAWN - DMS	REVISED -		STAGE I & II CROSS SECTION DETAIL		566	(17) I	PIKE	12	11	
Default	PLOT SCALE * 48.0000' / in.	CHECKED -	REVISED -		SCALE:	SHEET	OF	SHEETS	STA.	TO STA.	CONTRACT NO. 72683	
	PLOT DATE * May-16-2014 10:16:37AM	DATE -	REVISED -		ILLINOIS FED. AID PROJECT							