



ILL 128
 STA 733+89 TO STA 860+15

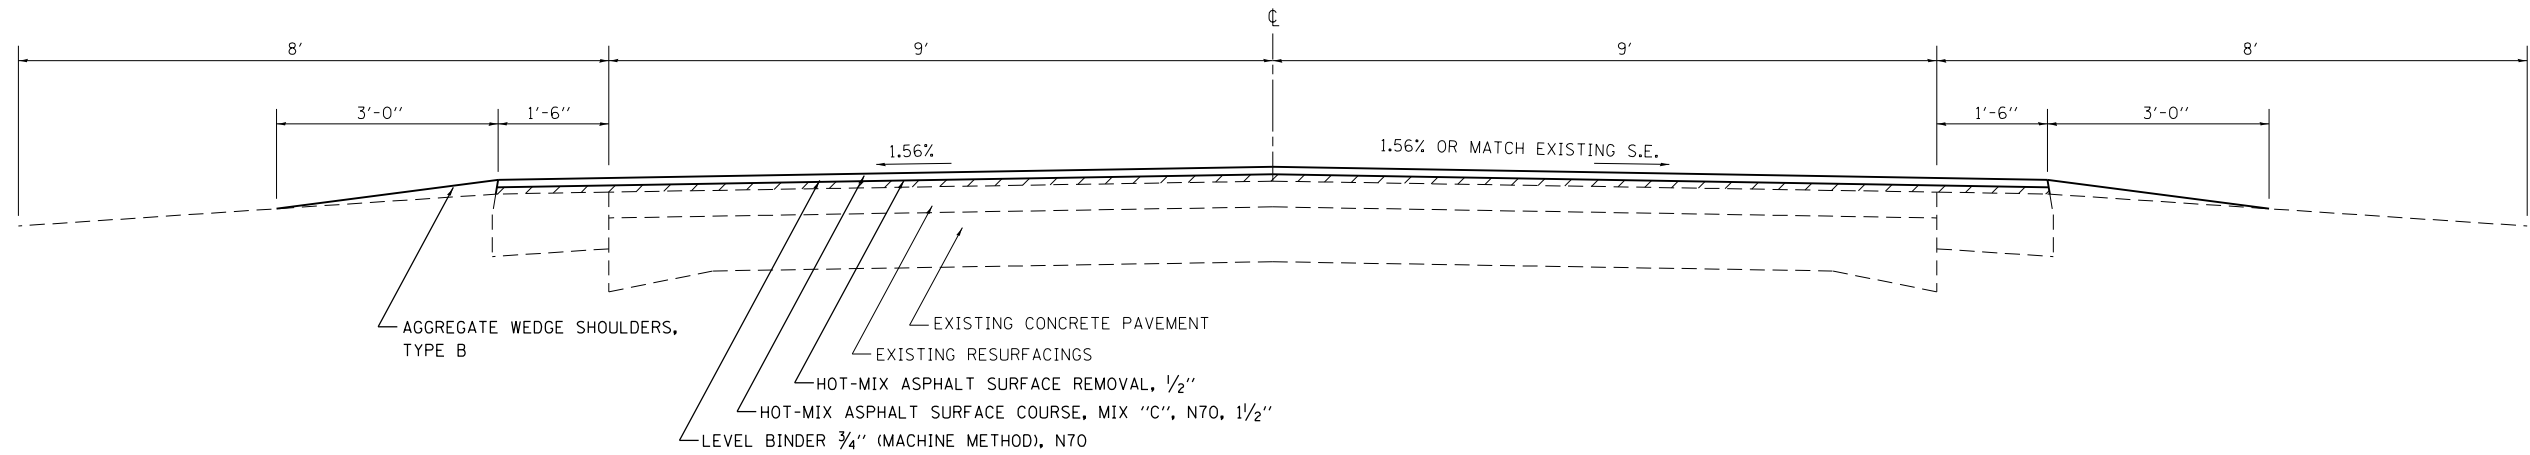

ILL 128
 STA 881+94 TO STA 958+06
 STA 986+77 TO STA 1026+85
 STA 1048+90 TO STA 1070+03
 STA 1097+27 TO STA 1128+27
 STA 1163+76 TO STA 1371+31
 STA 1400+44 TO STA 1416+88

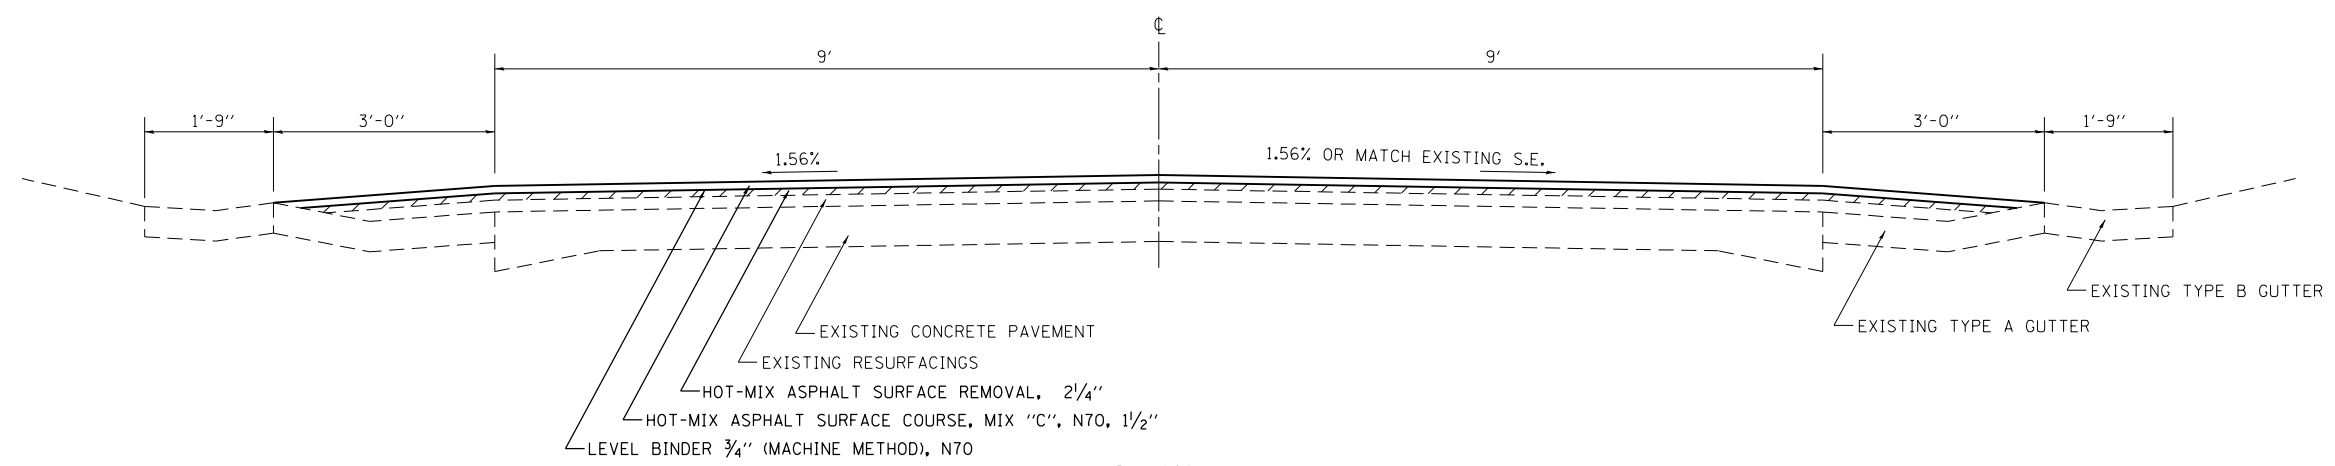

ILL 128
 STA 958+86 TO STA 969+00
 STA 980+00 TO STA 985+97
 STA 1027+65 TO STA 1040+68.50
 STA 1041+71.50 TO STA 1048+10
 STA 1070+83 TO STA 1087+61
 STA 1088+59 TO STA 1096+47
 STA 1129+07 TO STA 1162+96
 STA 1372+11 TO STA 1391+84
 STA 1393+61 TO STA 1399+64

NOTE: SEE SHEET 58 FOR TRANSITION
 DETAILS BETWEEN SECTIONS.

FILE NAME =	USER NAME = steffenmk	DESIGNED -	REVISED -	STATE OF ILLINOIS DEPARTMENT OF TRANSPORTATION	TYPICAL SECTIONS			F.A.S. RTE.	SECTION	COUNTY	TOTAL SHEETS	SHEET NO.	
ci:\pw\work\p\midot\steffenmk\d0121426\07	4052-shr-typicals.dgn	DRAWN -	REVISED -		SCALE: N/A	SHEET 1	OF 2 SHEETS	STA.	TO STA.	2801	102RS-3.103RS-2.102N	84	8
	PLOT SCALE = 100.0000' / in.	CHECKED -	REVISED -								Effingham, Fayette		
	PLOT DATE = 6/6/2014	DATE -	REVISED -										CONTRACT NO. 74052
												ILLINOIS FED. AID PROJECT	