



IL 128
STA 860+15 TO STA 881+94

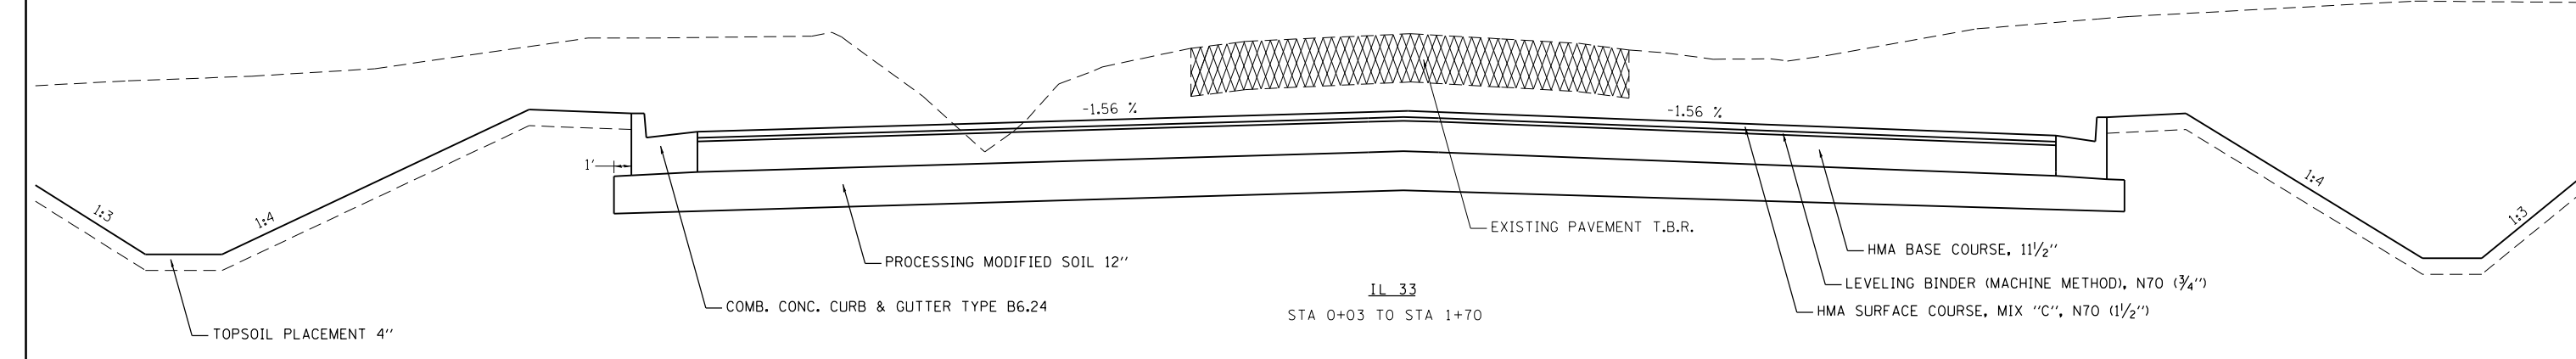

IL 33
STA 0+03 TO STA 1+70

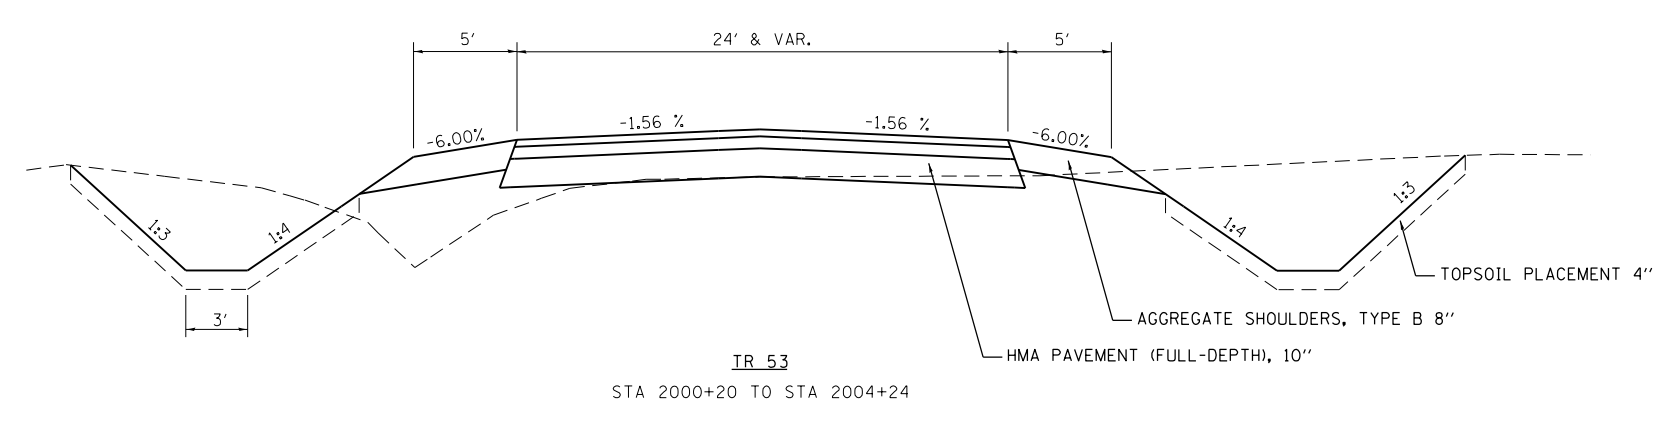

IR 53
STA 2000+20 TO STA 2004+24

FILE NAME =	USER NAME = steffenmk	DESIGNED -	REVISED -
ei:\pwork\pwork\stevfenmk\d0121426\074052-shr-typicals.dgn		DRAWN -	REVISED -
		CHECKED -	REVISED -
		DATE -	REVISED -

**STATE OF ILLINOIS
DEPARTMENT OF TRANSPORTATION**

TYPICAL SECTIONS			
SCALE: N/A	SHEET 2	OF 2 SHEETS	STA. TO STA.

F.A.S. RTE.	SECTION	COUNTY	TOTAL SHEETS	SHEET NO.
2801	102RS-3.103RS-2.102N	•	84	9
• Effingham, Fayette			CONTRACT NO. 74052	
ILLINOIS FED. AID PROJECT				