




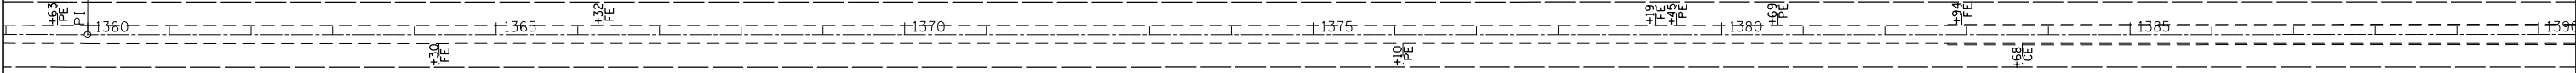

PI Sta 1360+00.00

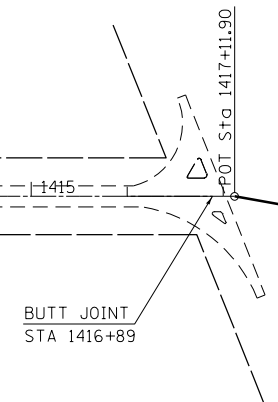

PI Sta 1393+00.00

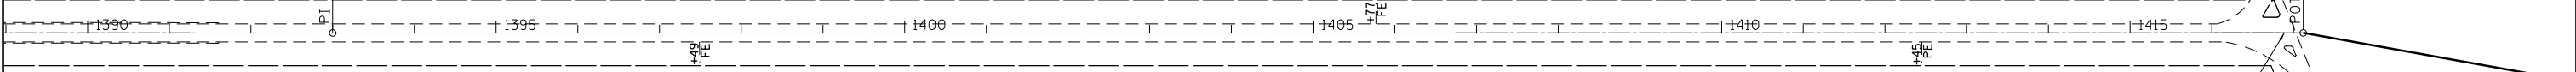

FILE NAME =	USER NAME = steffenmk	DESIGNED -	REVISED -
ei:\pw\work\p\dot\steffenmk\d0121426\074052-shr-plan.dgn		DRAWN -	REVISED -
	PLOT SCALE = 200.0000' / in.	CHECKED -	REVISED -
	PLOT DATE = 6/6/2014	DATE -	REVISED -

**STATE OF ILLINOIS
DEPARTMENT OF TRANSPORTATION**

RESURFACING PLAN SHEET

SCALE: 100 SHEET NO. 12 OF 12 SHEETS STA. 1360+00 TO STA. 1417+11.90

F.A.S. RTE.	SECTION	COUNTY	TOTAL SHEETS	SHEET NO.
2801	102RS-3.103RS-2.102N	•	84	35
• Effingham, Fayette			CONTRACT NO. 74052	
ILLINOIS FED. AID PROJECT				