



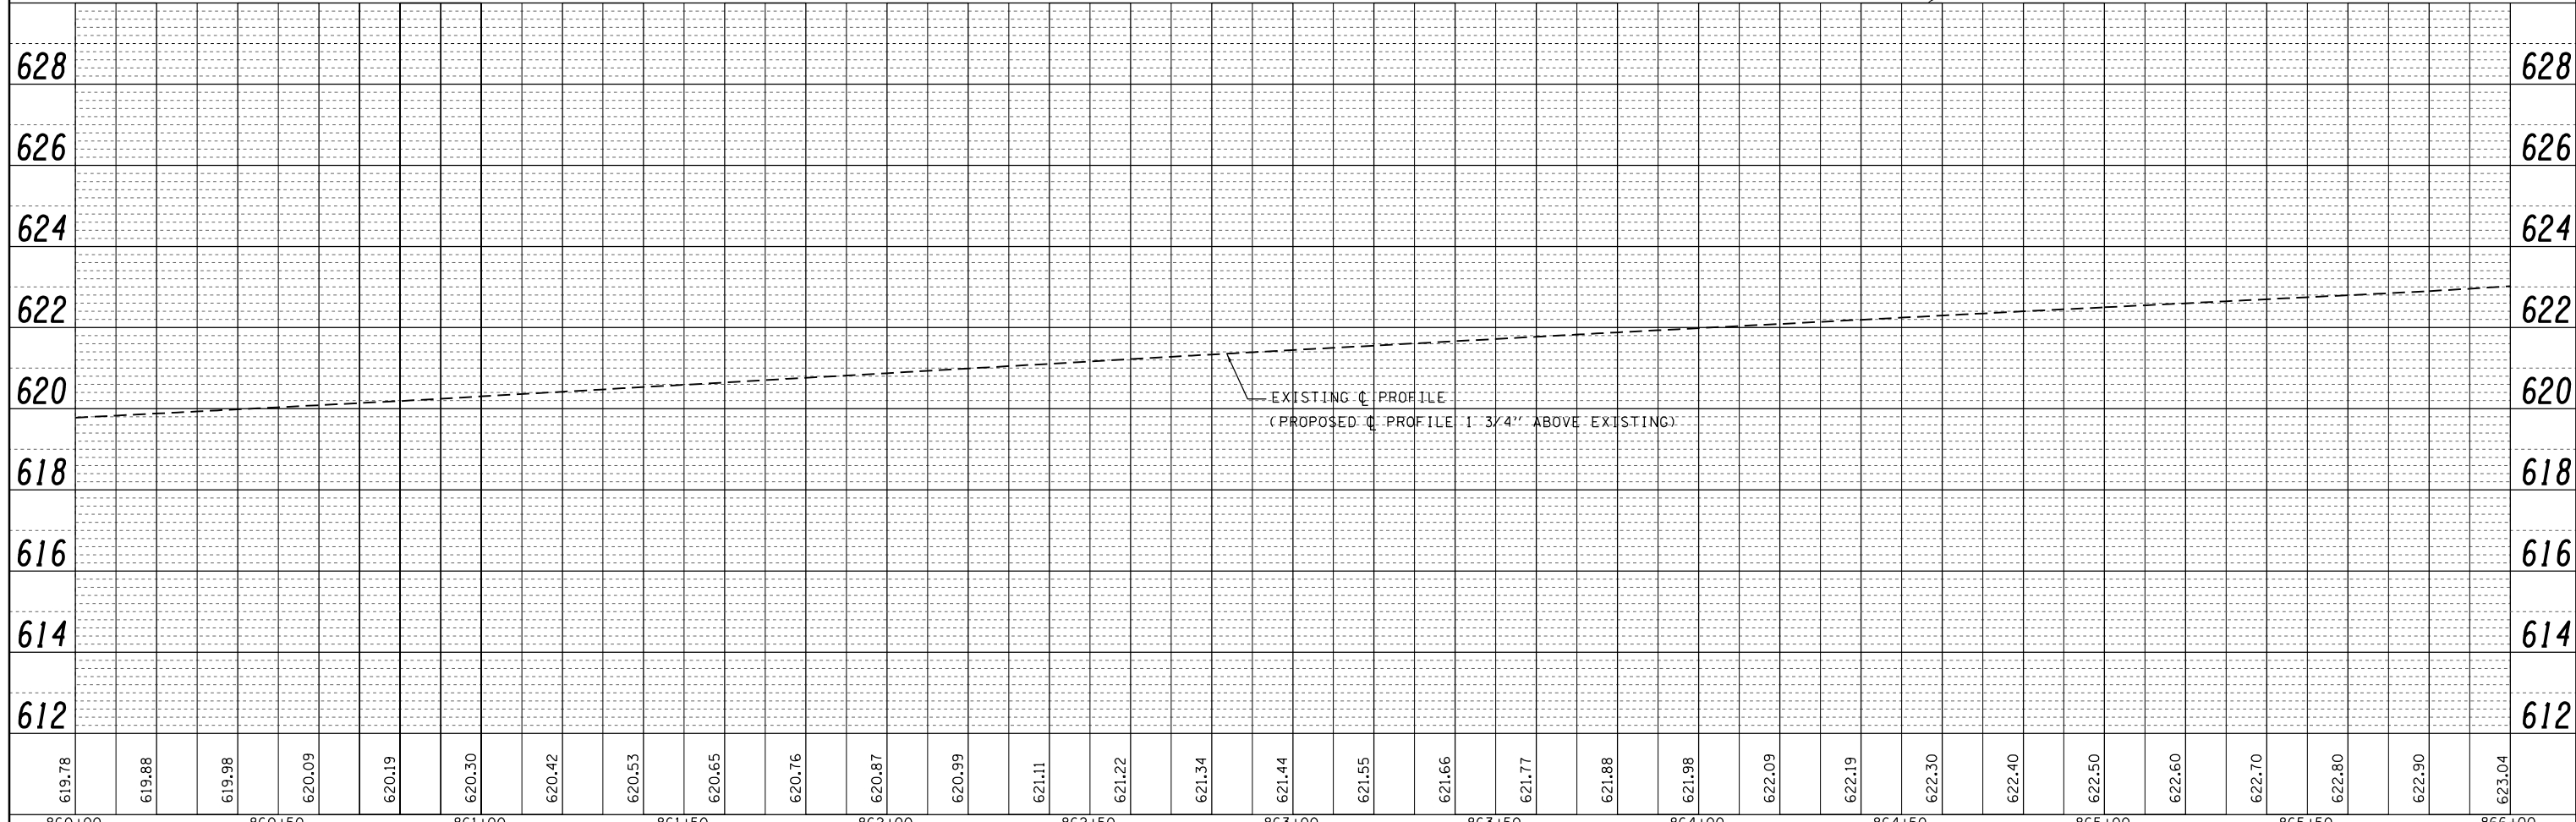

PLAN	SURVEYED	BY	DATE
	PLOTTED		
	GRADES CHECKED		
	STRUCTURE NOTATIONS CHECKED		
	NOTE BOOK NO.		
	CADD FILE NAME		

PROFILE	SURVEYED	BY	DATE
	PLOTTED		
	GRADES CHECKED		
	STRUCTURE NOTATIONS CHECKED		
	NOTE BOOK NO.		
	CADD FILE NAME		

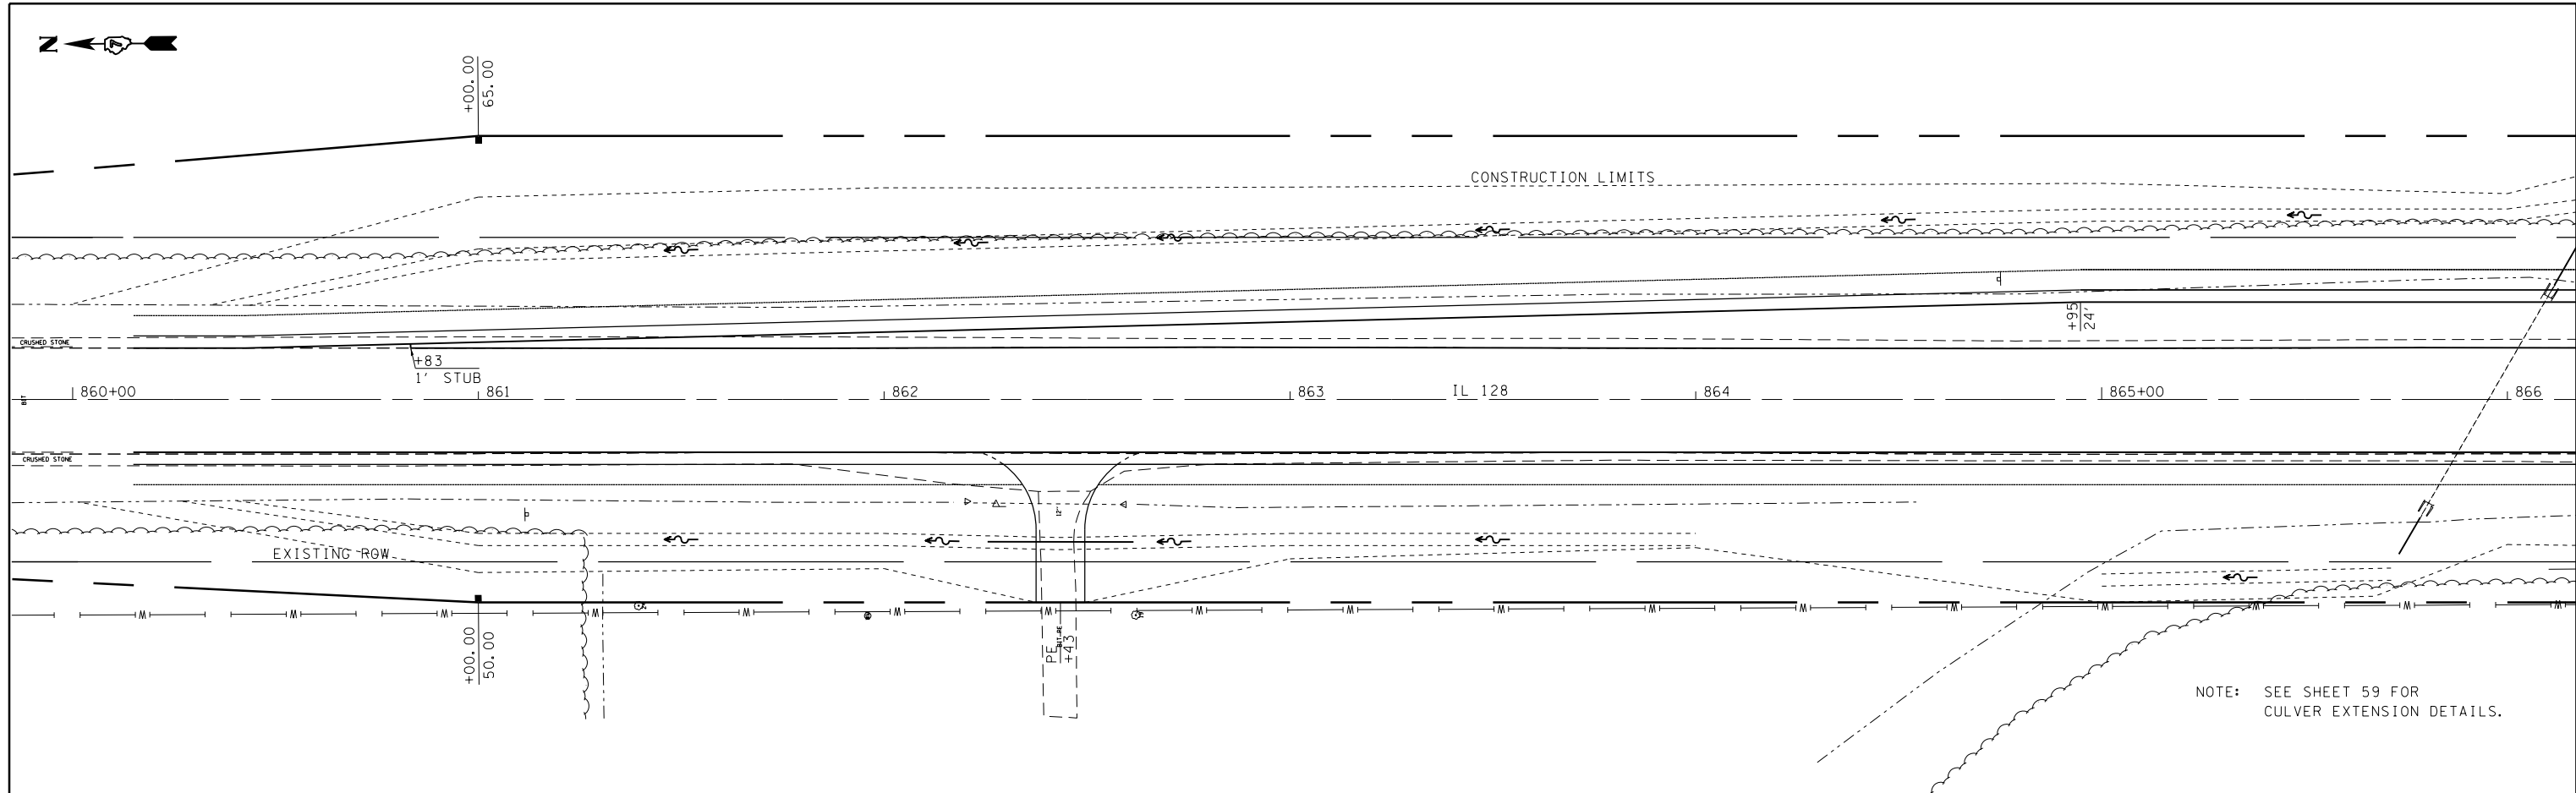

FILE NAME =	USER NAME = steffenmk	DESIGNED -	REVISED -	STATE OF ILLINOIS DEPARTMENT OF TRANSPORTATION	PLAN & PROFILE IL 128	F.A.S. RTE.	SECTION	COUNTY	TOTAL SHEETS	SHEET NO.
c:\pwork\pwidot\stefmk\d0121426\0774	852-sht-planprf128.dgn	DRAWN -	REVISED -			2801	102RS-3.103RS-2.102N		84	36
	PLOT SCALE = 40.0000' / in.	CHECKED -	REVISED -			Effingham, Fayette		CONTRACT NO.	74052	
	PLOT DATE = 6/6/2014	DATE -	REVISED -			ILLINOIS FED. AID PROJECT				