
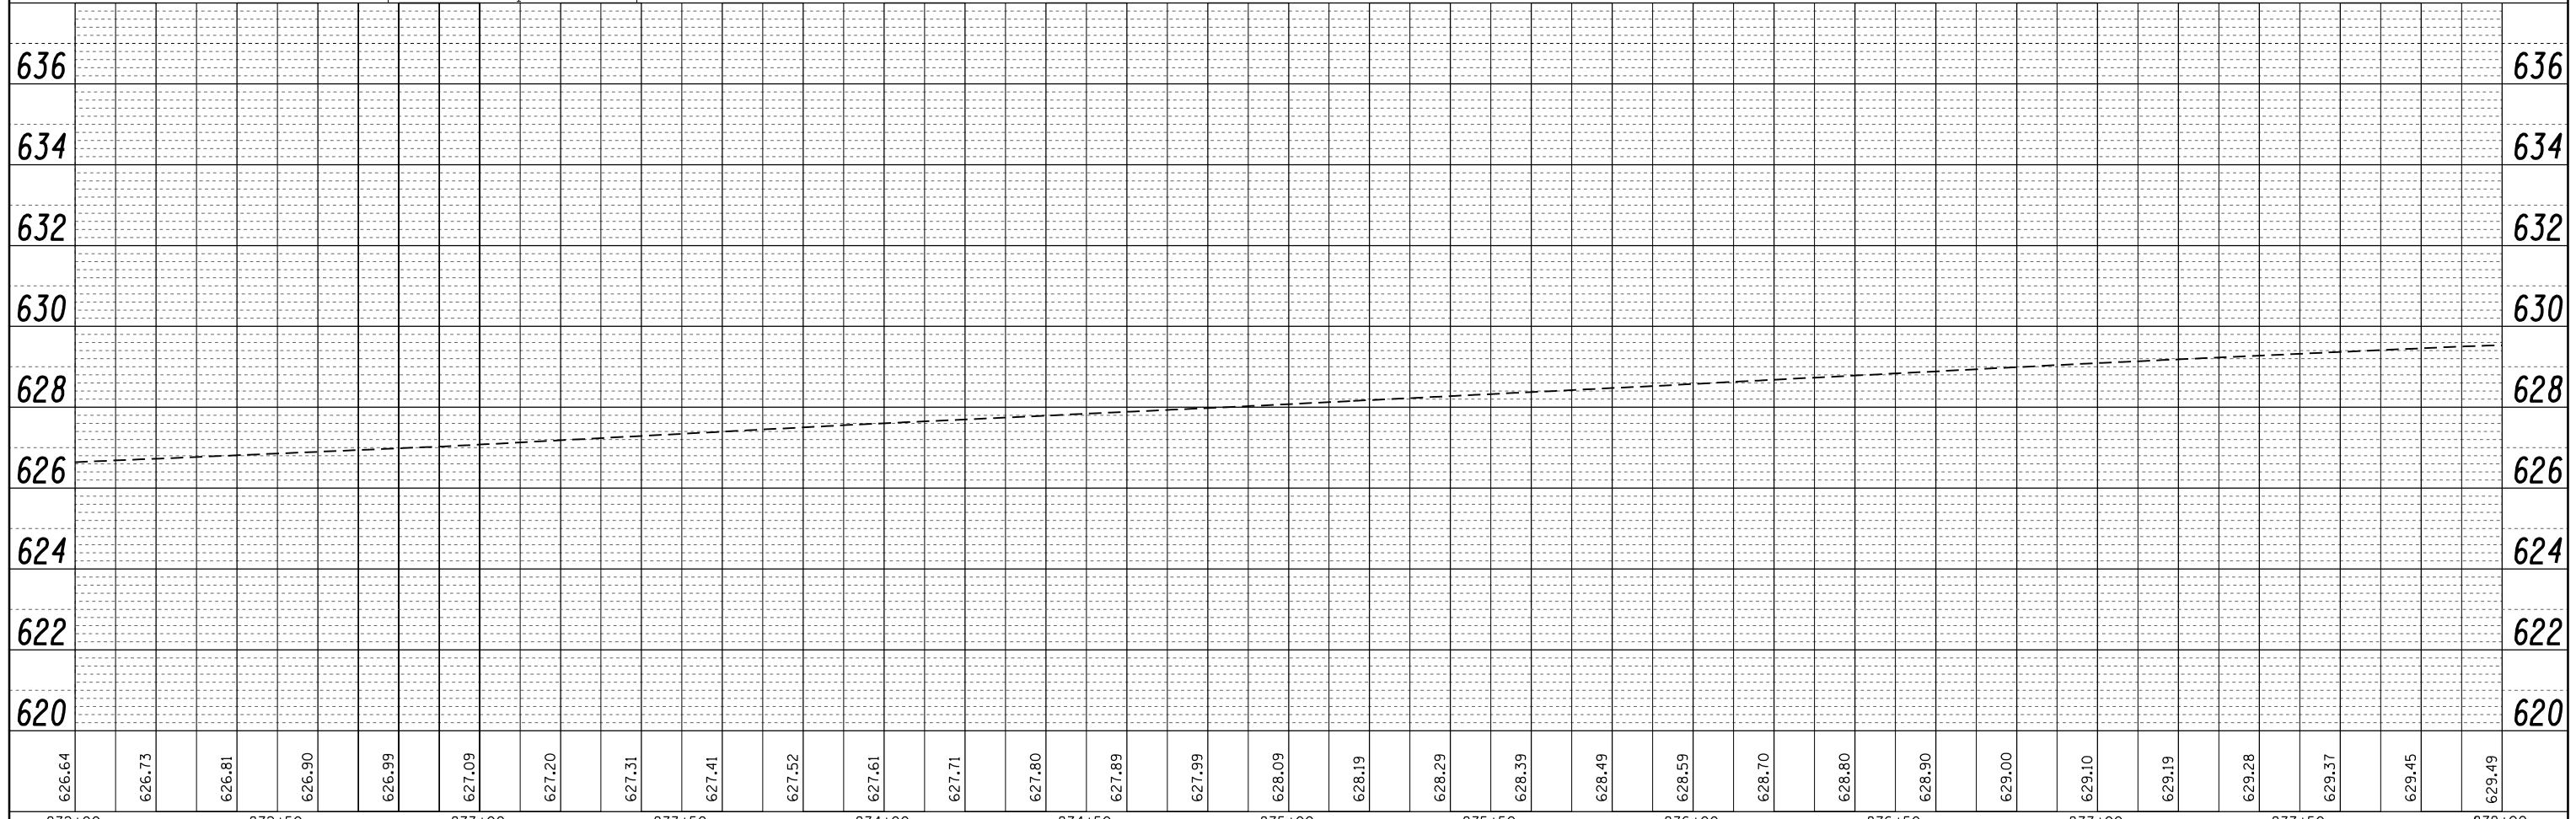


PLAN	SURVEYED	BY	DATE
	PLOTTED		
	ALIGNMENT CHECKED		
	NOTE BOOK NO.		
	CARD FILE NAME		

PROFILE	SURVEYED	BY	DATE
	PLOTTED		
	GRADES CHECKED		
	NOTE BOOK NO.		
	STRUCTURE NOTATIONS CHECKED		

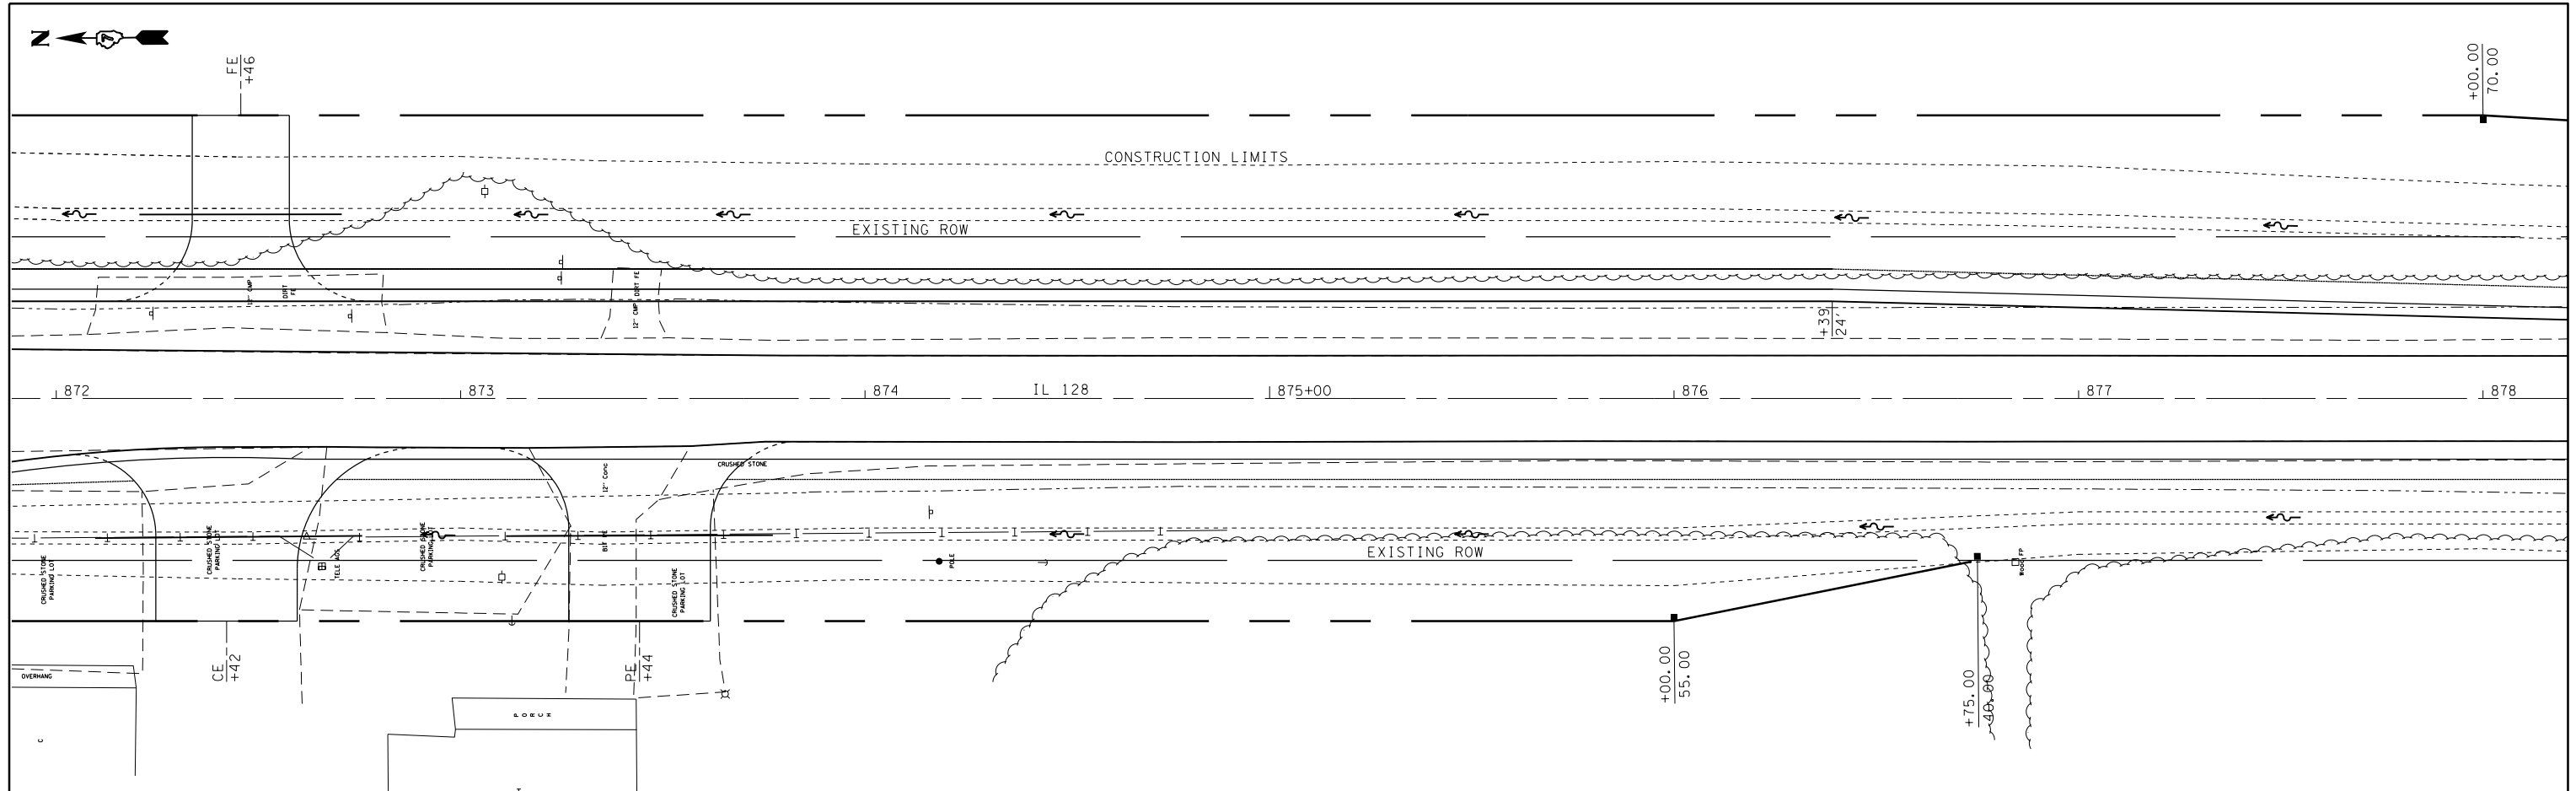

FILE NAME =	USER NAME = steffenmk	DESIGNED -	REVISED -	STATE OF ILLINOIS DEPARTMENT OF TRANSPORTATION	PLAN & PROFILE IL 128				F.A.S. RTE.	SECTION	COUNTY	TOTAL SHEETS	SHEET NO.	
c:\pwork\pwidot\stefjenmk\d0121426\0774	852-sht-planprf128.dgn	DRAWN -	REVISED -		SCALE: 20	SHEET NO. 3	OF 6	SHEETS	STA.	TO STA.	2801	102RS-3.103RS-2.102N	84	38
		CHECKED -	REVISED -						• Effingham, Fayette		CONTRACT NO. 74052			
		DATE -	REVISED -						ILLINOIS FED. AID PROJECT					