
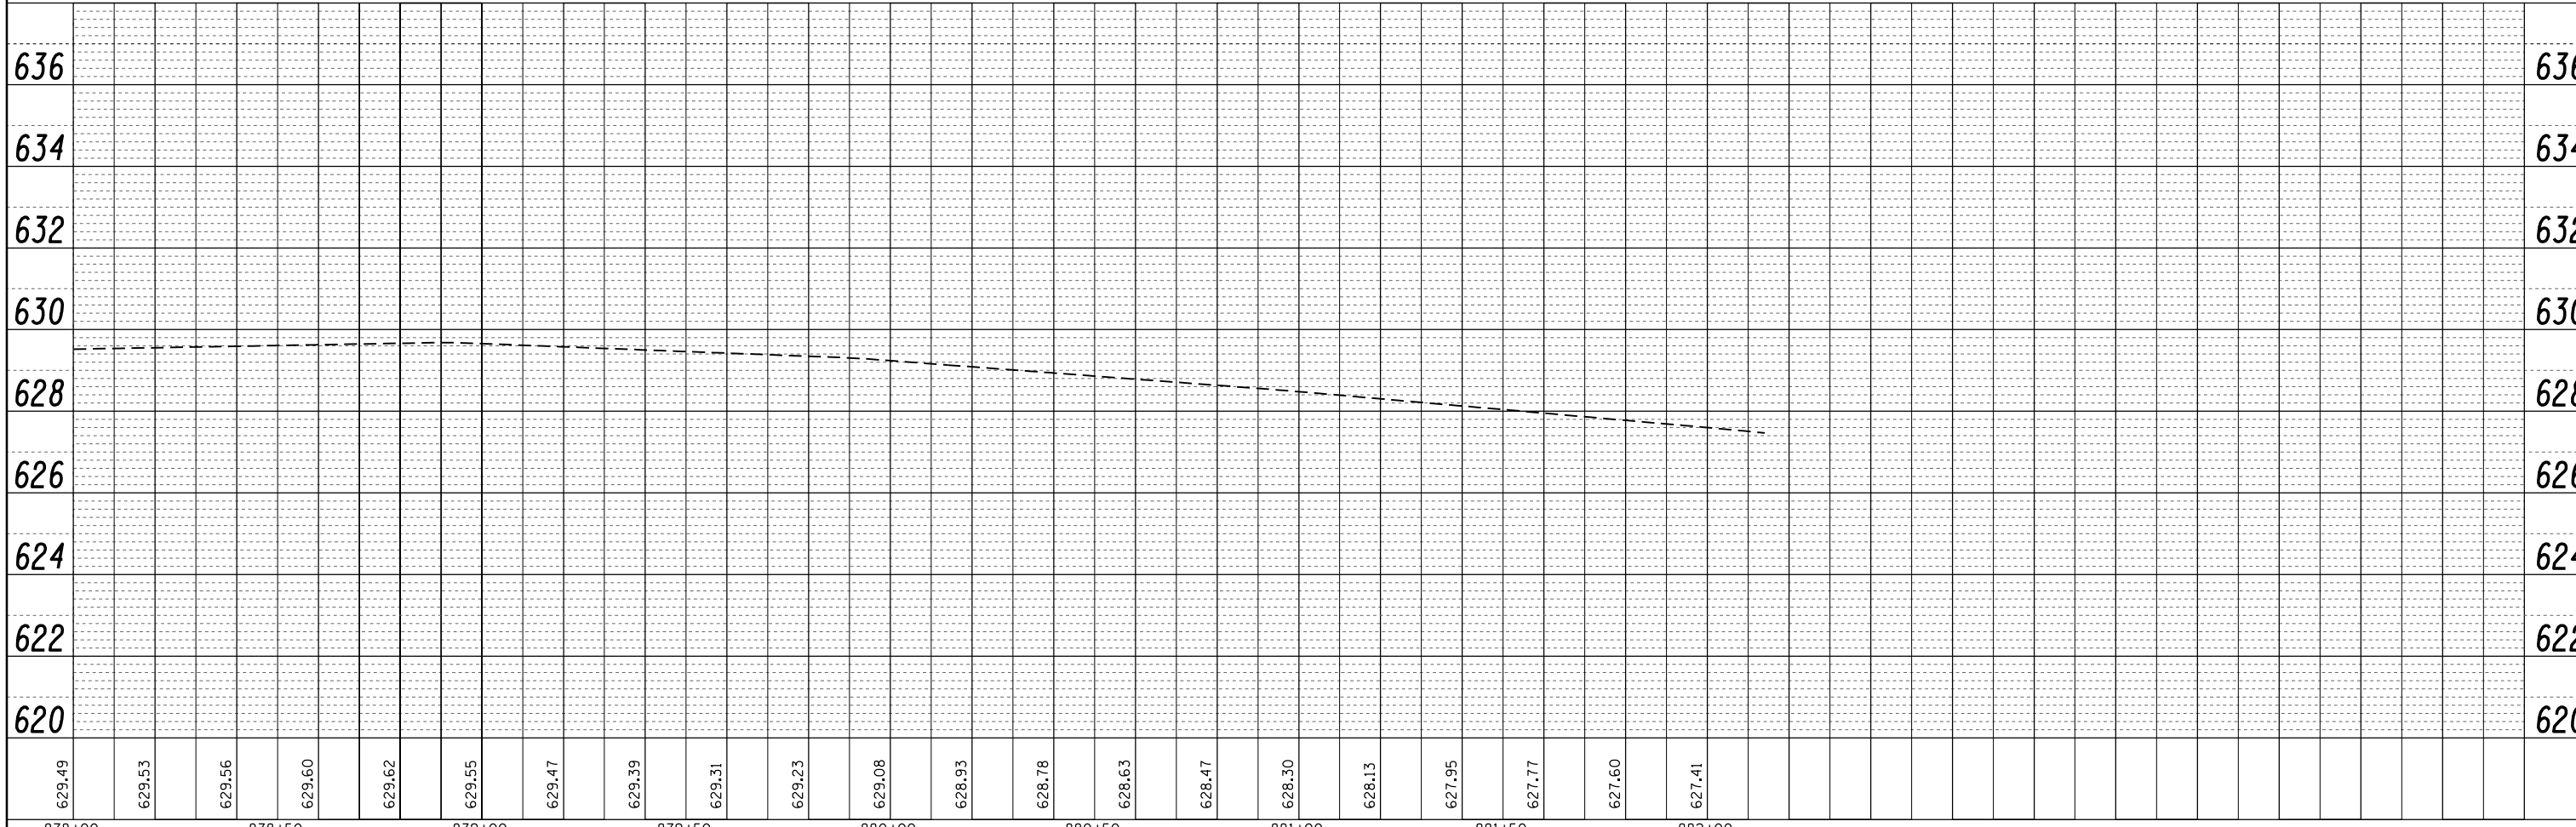


PLAN	SURVEYED	BY	DATE
	PLOTTED		
	ALIGNED		
	CHECKED		
	FILED		
	CARD FILE NAME		
	NO.		

PROFILE	SURVEYED	BY	DATE
	PLOTTED		
	GRADES CHECKED		
	STRUCTURE		
	NOTATIONS CHECKED		
	NO.		

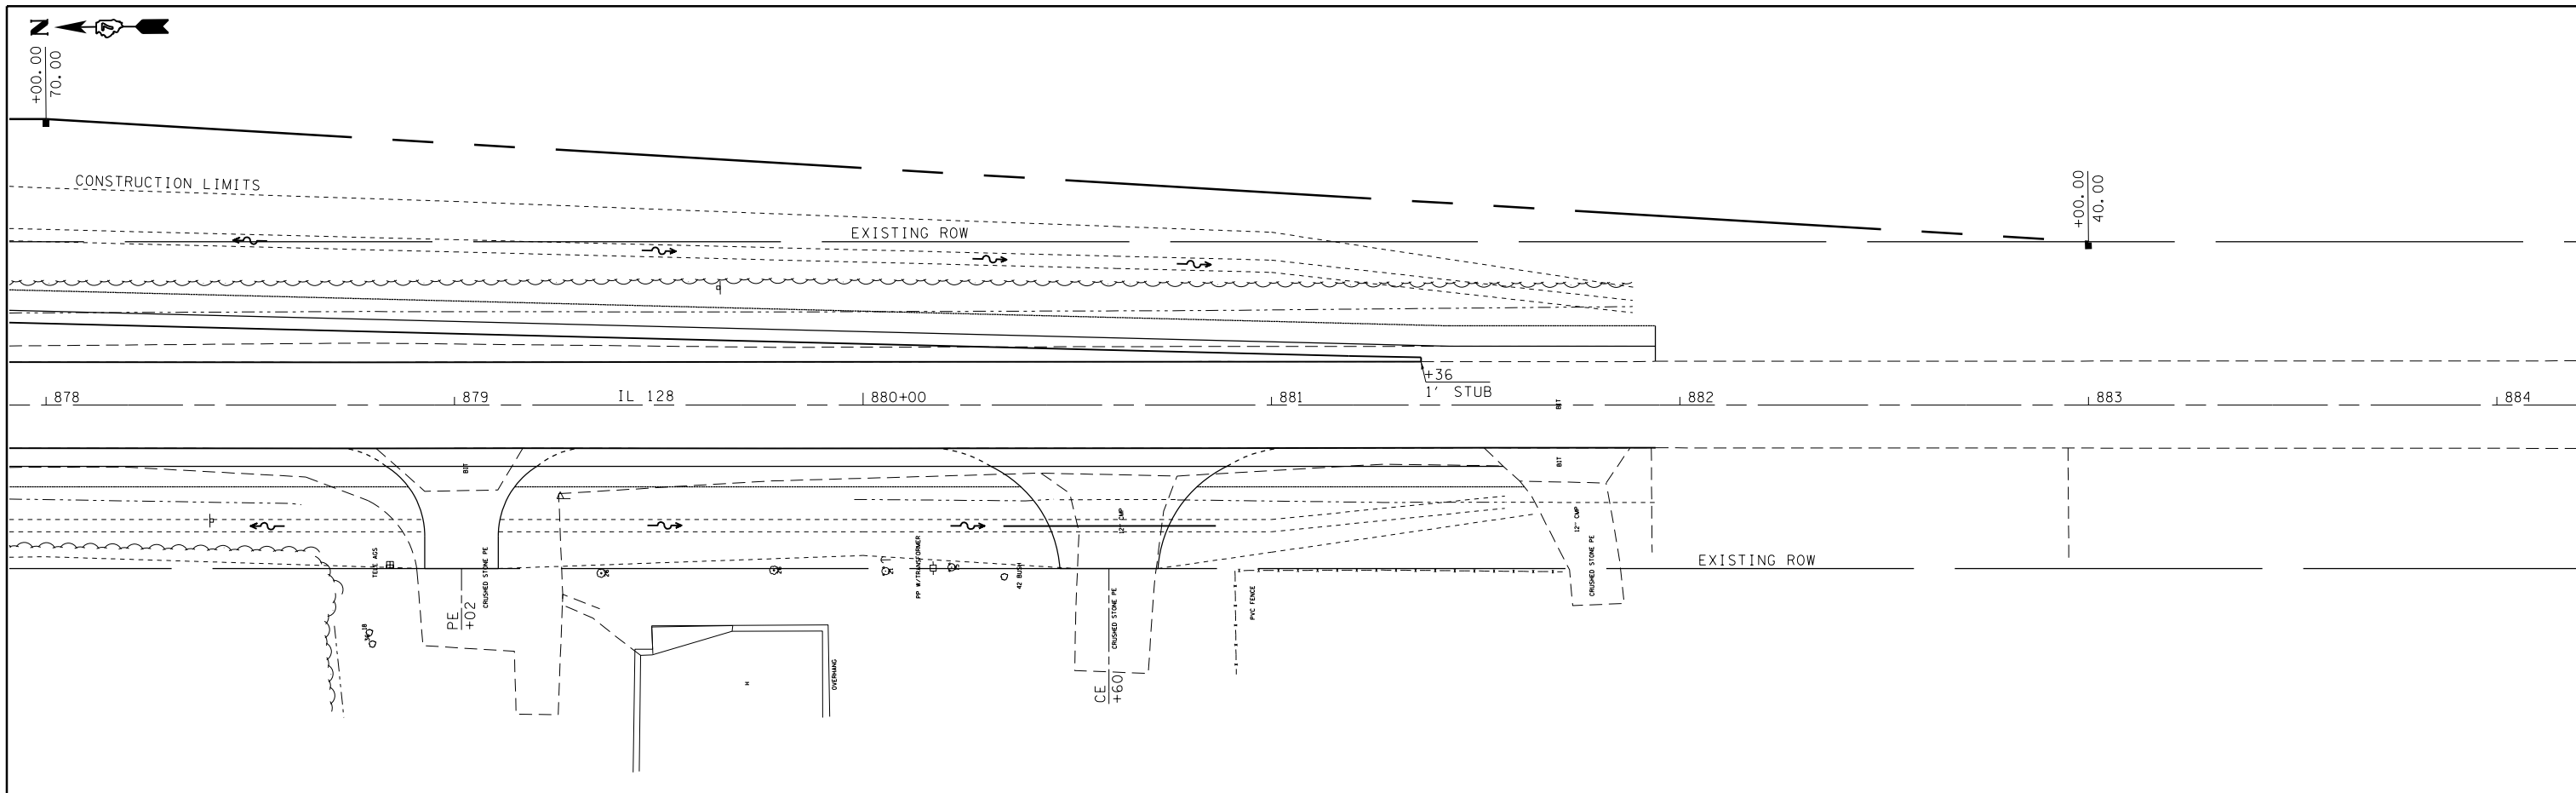

FILE NAME =	USER NAME = steffenk	DESIGNED -	REVISED -	<b>STATE OF ILLINOIS DEPARTMENT OF TRANSPORTATION</b>	<b>PLAN &amp; PROFILE IL 128</b>	F.A.S. RTE.	SECTION	COUNTY	TOTAL SHEETS	SHEET NO.
c:\pwork\pwork\stefenk\d0121426\0774	852-sht-planprf128.dgn	DRAWN -	REVISED -			2801	102RS-3.103RS-2.102N	*	84	39
	PLOT SCALE = 40.0000' / in.	CHECKED -	REVISED -			* Effingham, Fayette		CONTRACT NO.	74052	
	PLOT DATE = 6/6/2014	DATE -	REVISED -			SCALE: 20	SHEET NO. 4 OF 6 SHEETS	STA.	TO STA.	ILLINOIS FED. AID PROJECT