
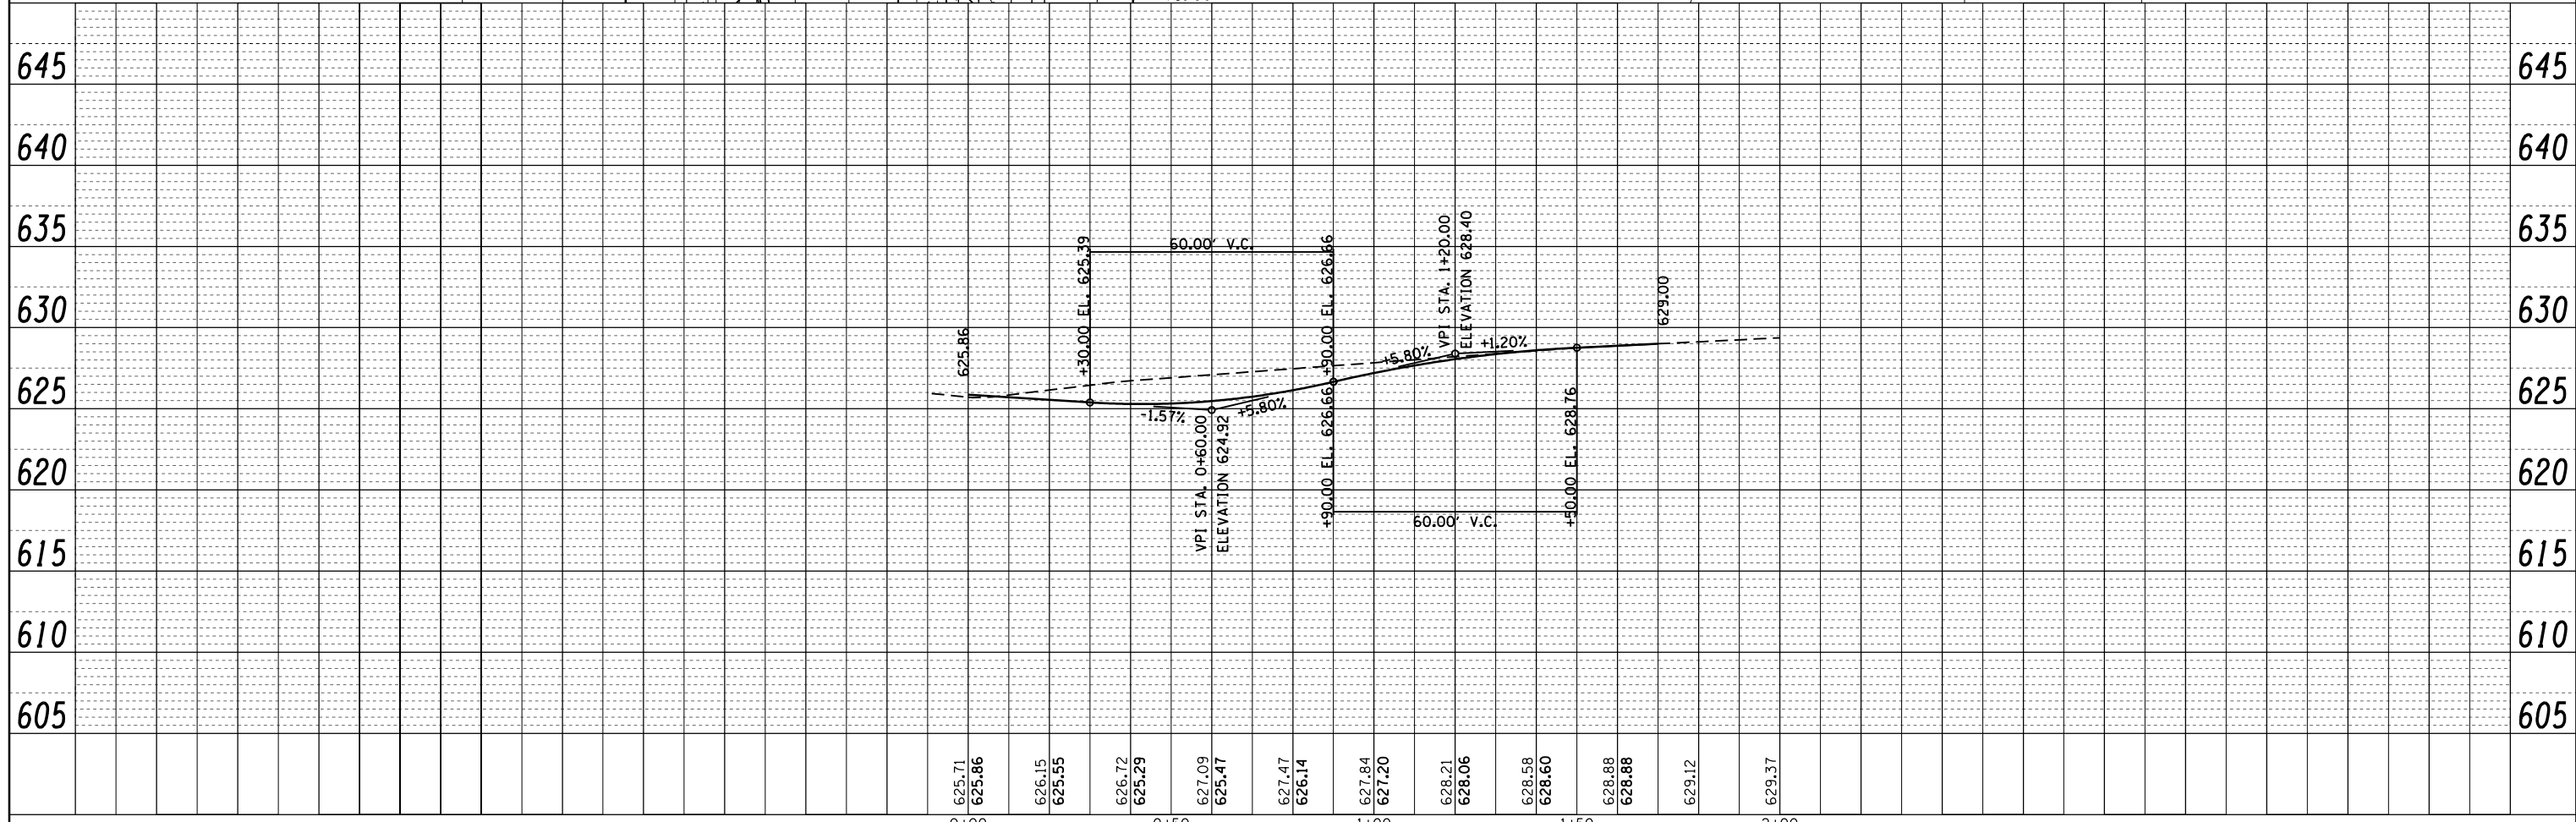


PLAN	SURVEYED	BY	DATE
	PLOTTED		
	ALIGNED		
	CHECKED		
	FILED		
	NO.		

PROFILE	SURVEYED	BY	DATE
	PLOTTED		
	GRADES		
	CHECKED		
	STRUCTURE		
	NOTATIONS		
	CHKD		
	NO.		

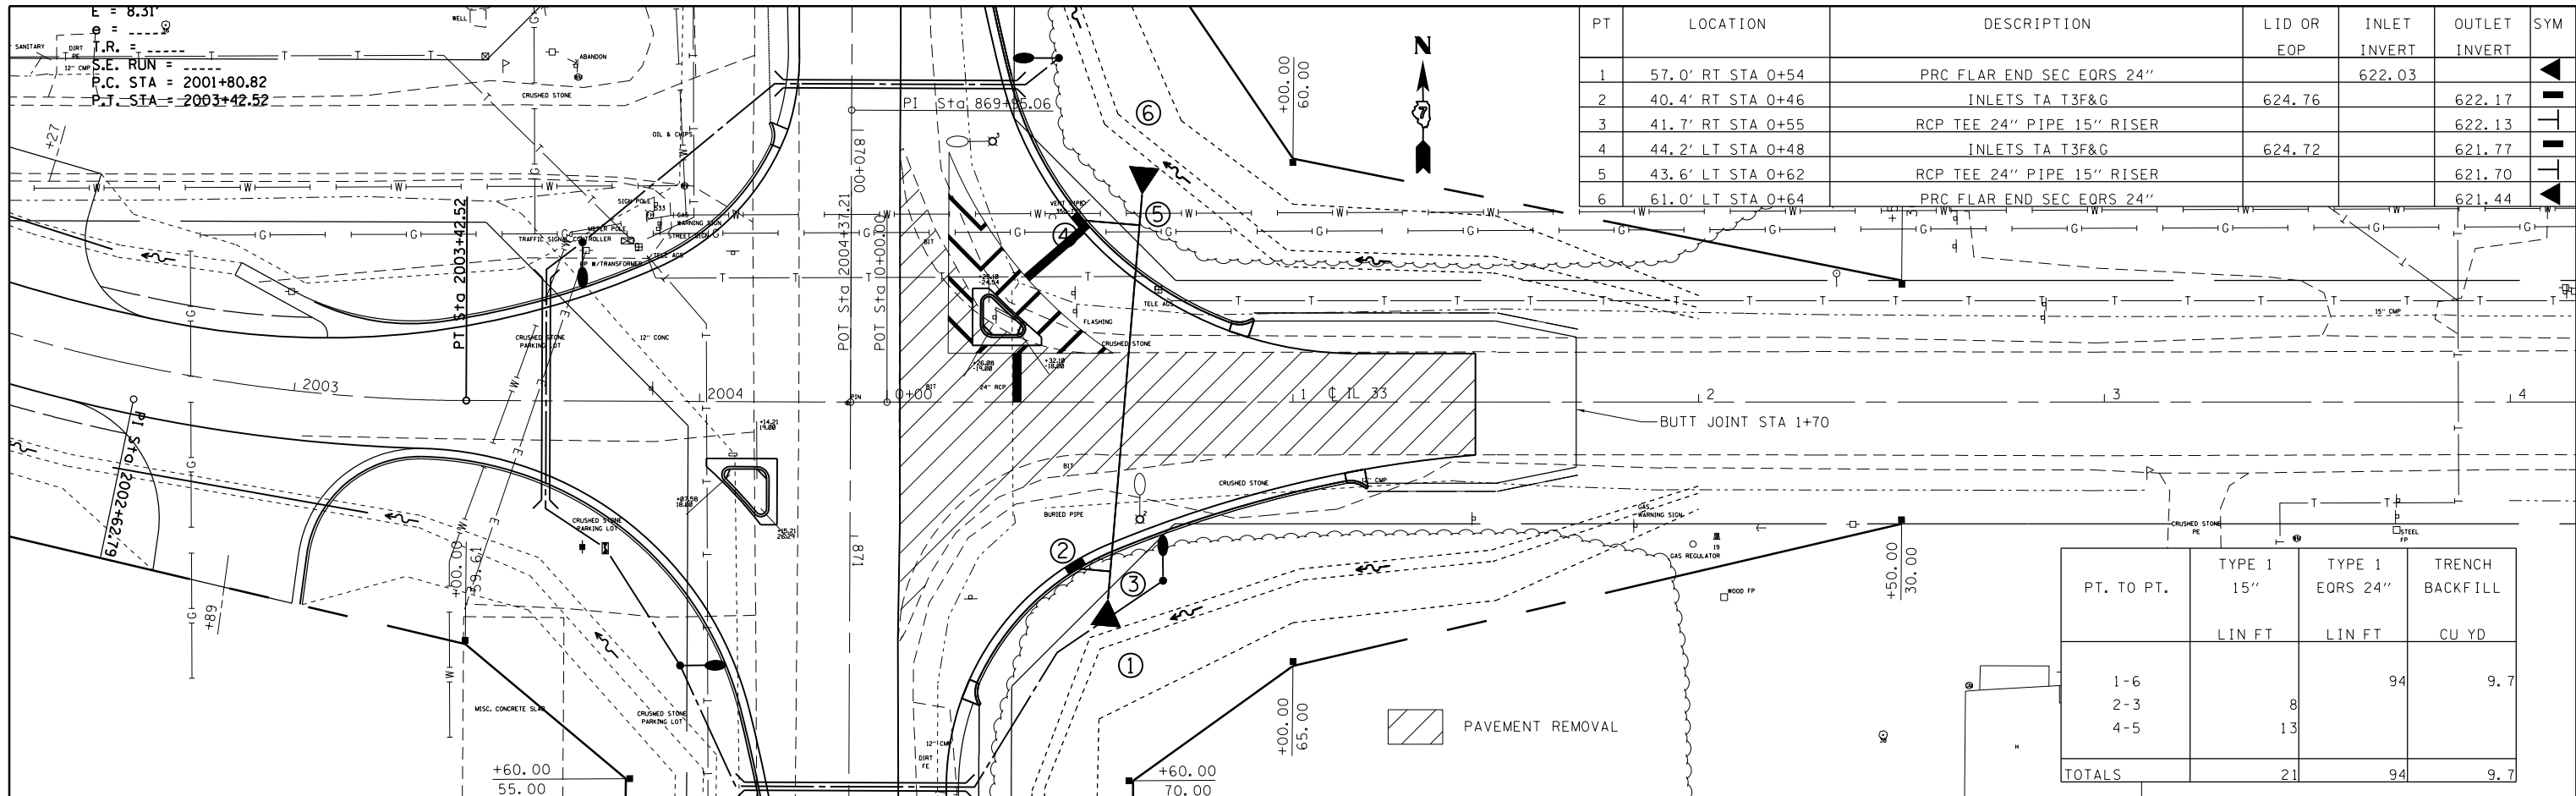

FILE NAME =	USER NAME = steffenk	DESIGNED -	REVISED -	<b>STATE OF ILLINOIS DEPARTMENT OF TRANSPORTATION</b>	<b>PLAN &amp; PROFILE ILL 33</b>	F.A.S. RE.	SECTION	COUNTY	TOTAL SHEETS	SHEET NO.	
c:\pwork\pwork\stefjenk\d0121426\0774	852-sht-planprf33.dgn	DRAWN -	REVISED -			2801	102RS-3.103RS-2.102N		84	41	
	PLOT SCALE = 40.0000' / in.	CHECKED -	REVISED -			• Effingham, Fayette		CONTRACT NO. 74052			
	PLOT DATE = 6/6/2014	DATE -	REVISED -			ILLINOIS FED. AID PROJECT					