


PRE-STAGE

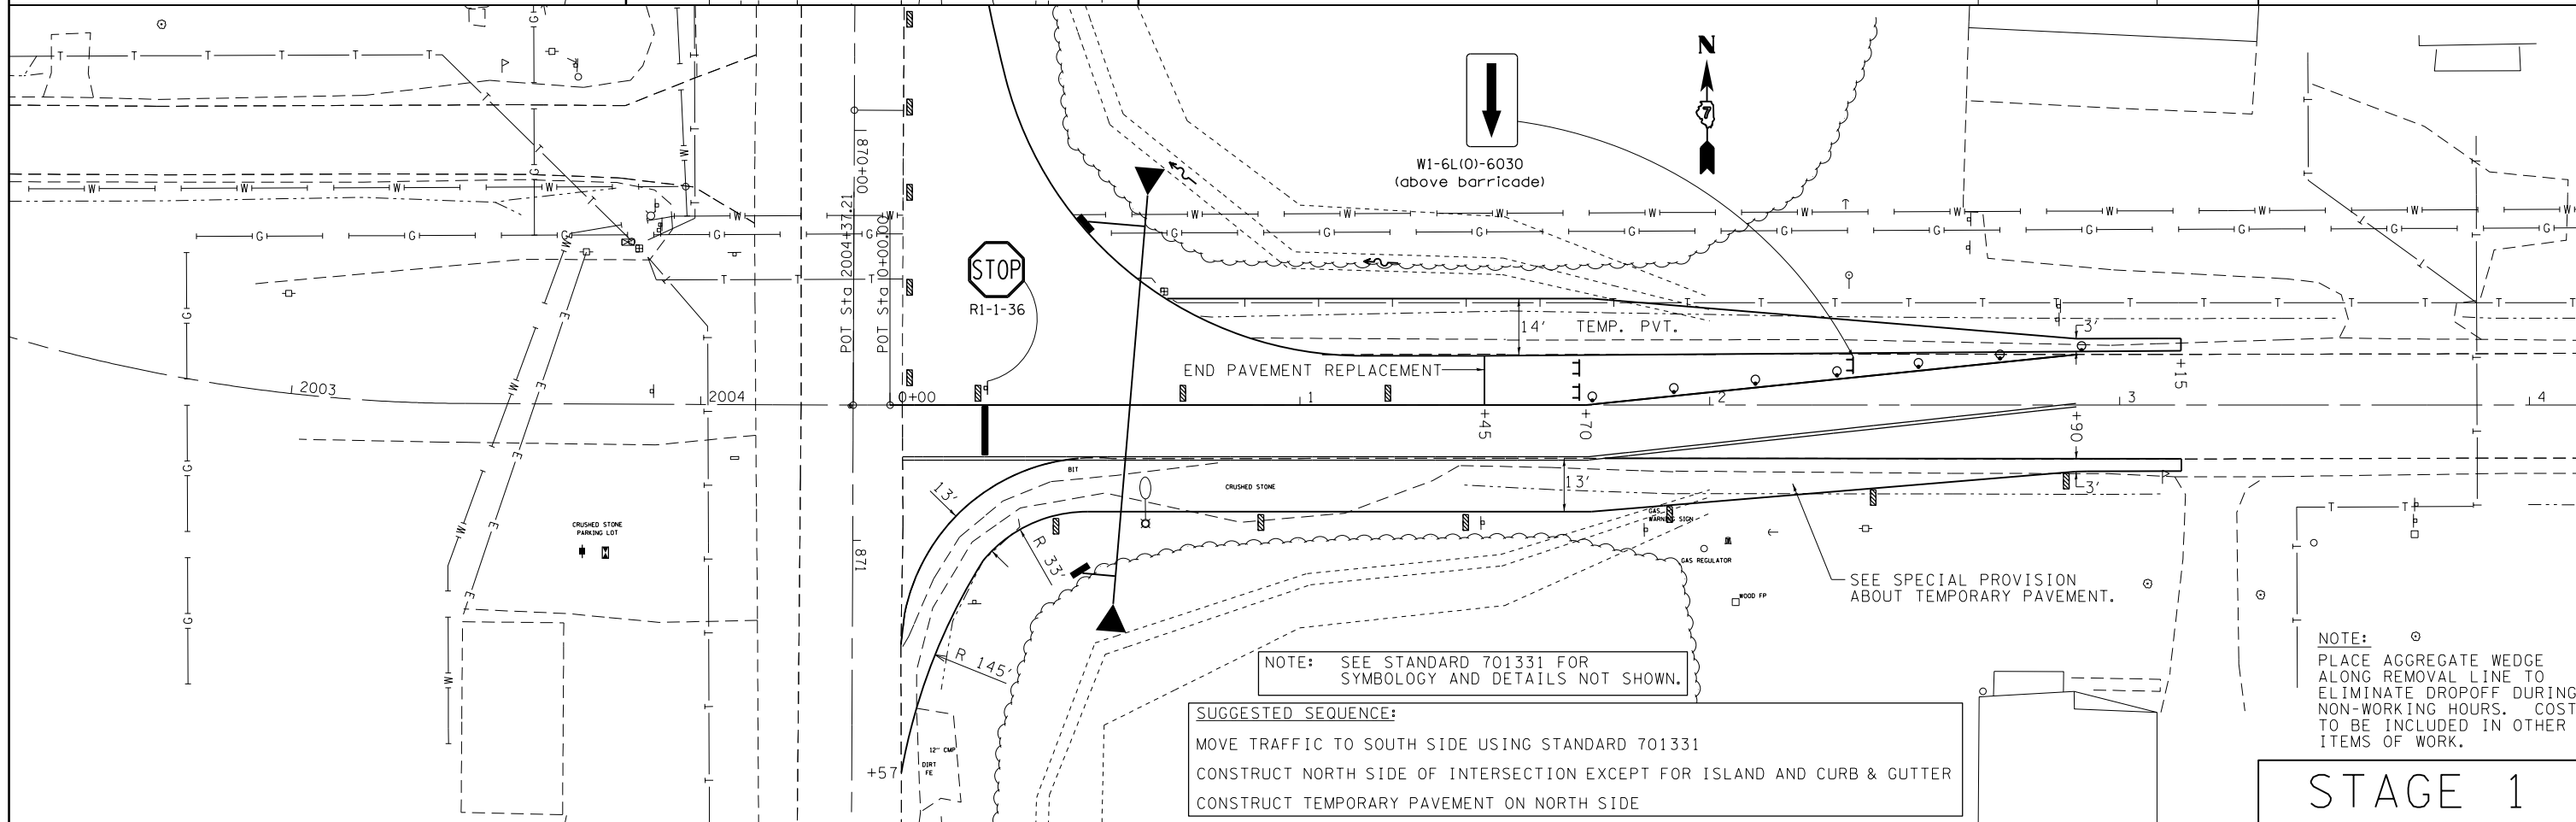

STAGE 1

FILE NAME =
 c:\pw_work\p\dot\steffenmk\d0121426\074052-sh1-staging.dgn

USER NAME = steffenmk
 4052-sh1-staging.dgn
 PLOT SCALE = 40.0000' / in.
 PLOT DATE = 6/6/2014

DESIGNED -
 DRAWN -
 CHECKED -
 DATE -

REVISED -
 REVISED -
 REVISED -
 REVISED -

STATE OF ILLINOIS
 DEPARTMENT OF TRANSPORTATION

STAGE CONSTRUCTION
 ILL 33
 SCALE: 20 SHEET 1 OF 2 SHEETS STA. TO STA.

F.A.S. RTE.	SECTION	COUNTY	TOTAL SHEETS	SHEET NO.
2801	102RS-3.103RS-2.102N		84	42
• Effingham, Fayette			CONTRACT NO. 74052	
ILLINOIS FED. AID PROJECT				