



CULVERT EXTENSION SCHEDULE

LOCATION		DIMENSIONS						REINFORCEMENT BARS				PIPE CULVERTS 30"		CONC. COLLAR	
SIDE	STATION	A	B	C	W	H	T	G	J	L	POUNDS	EACH	LENGTH		END SECTIONS
LT.	865+95	61	53	46	30	30	3.5	49	34.5	118	39	8	26	1	1.3
RT.	865+95	61	53	46	30	30	3.5	49	34.5	118	39	8	15	1	1.3

REMOVE CONCRETE BOX CULVERT END SECTION	
LT STA 865+95	1 EACH
RT STA 865+95	1 EACH

NOTE: SAVE EXISTING EXPANSION BOLTS AND INCORPORATE INTO NEW COLLAR IF POSSIBLE

DETAIL OF CONCRETE COLLAR FOR BOX CULVERT EXTENSIONS

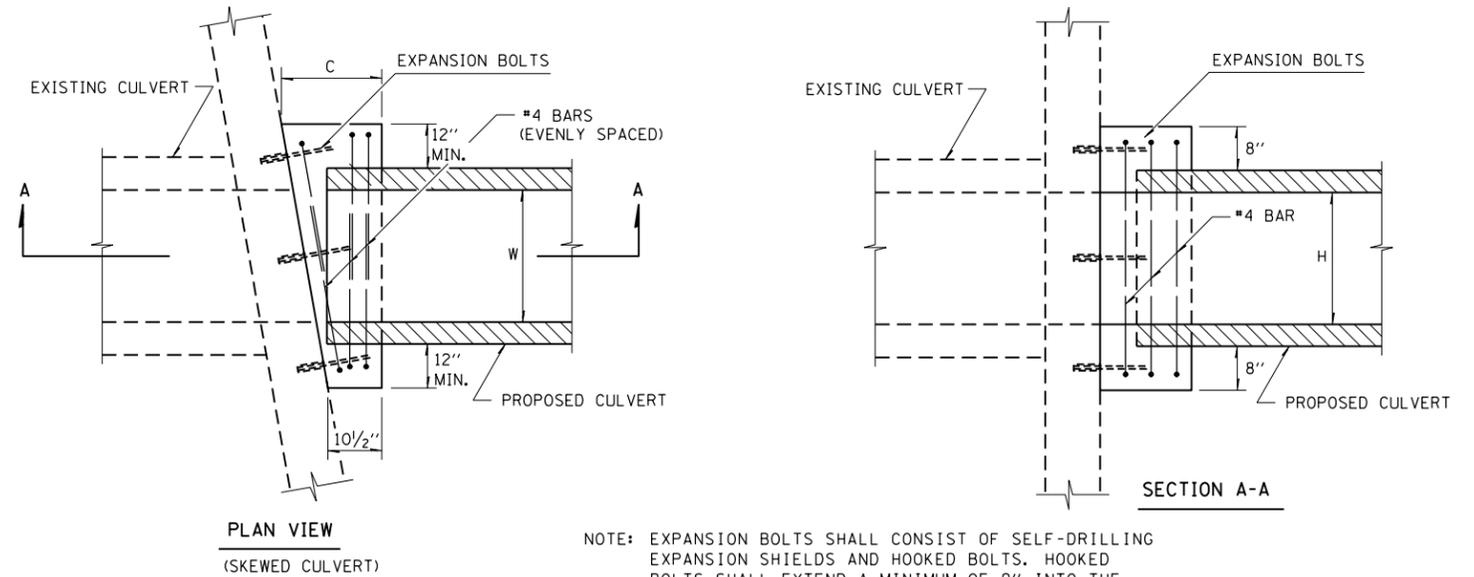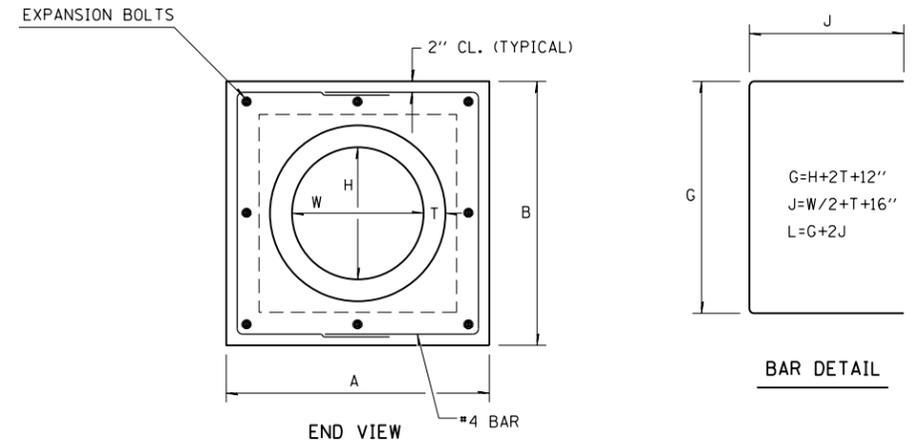

FILE NAME =	USER NAME = steffenmk	DESIGNED -	REVISED -
ct:\pw\work\p\dot\steffenmk\d0121426\074052-shr-detail.dgn		DRAWN -	REVISED -
PLOT SCALE = 100.0000' / in.		CHECKED -	REVISED -
PLOT DATE = 6/6/2014		DATE -	REVISED -

STATE OF ILLINOIS
DEPARTMENT OF TRANSPORTATION

BOX CULVERT EXTENSION DETAIL

SCALE: N/A SHEET 2 OF 2 SHEETS STA. TO STA.

F.A.S. RTE.	SECTION	COUNTY	TOTAL SHEETS	SHEET NO.
2801	102RS-3.103RS-2.102N		84	59
Effingham, Fayette			CONTRACT NO. 74052	
ILLINOIS FED. AID PROJECT				