


DATE	
BY	
FINAL SURVEY NO.	
SURVEYED	
PLOTTED	
TEMPLATE	
AREAS CHECKED	

DATE	
BY	
ORIGINAL SURVEY NO.	
SURVEYED	
PLOTTED	
TEMPLATE	
AREAS CHECKED	

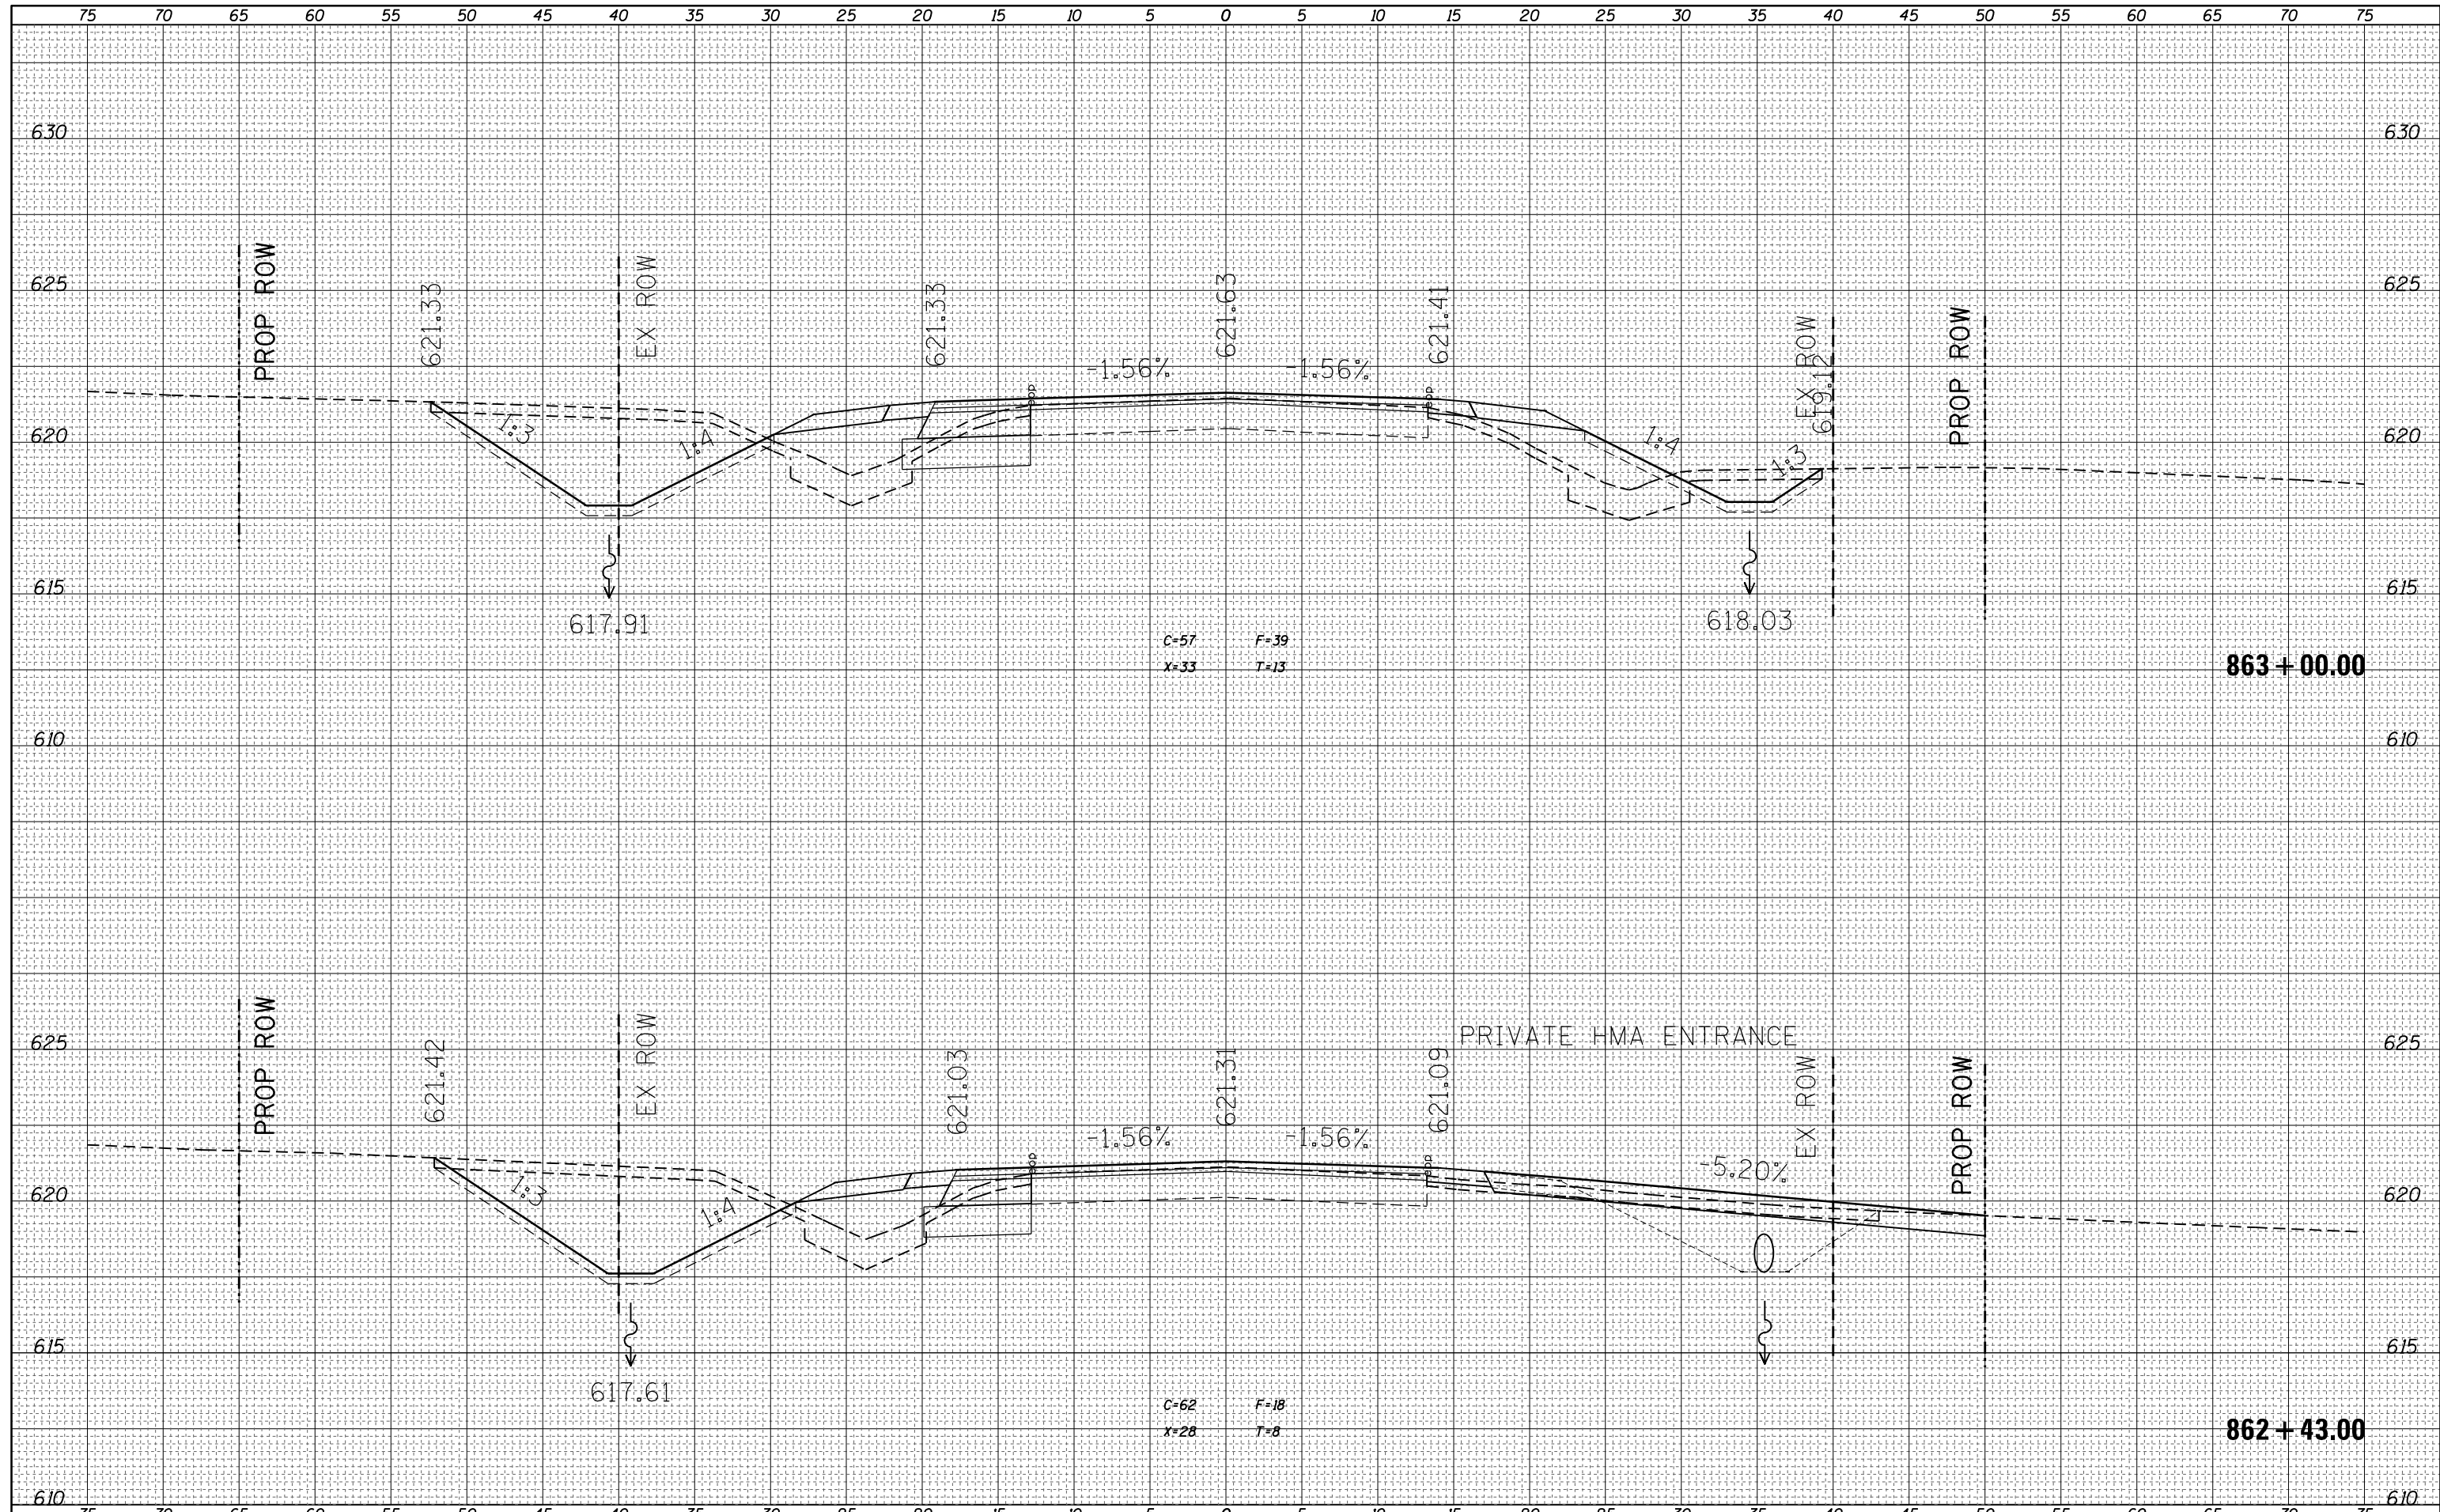

FILE NAME =	USER NAME = steffenmk	DESIGNED -	REVISED -	STATE OF ILLINOIS DEPARTMENT OF TRANSPORTATION	CROSS SECTIONS - IL 128			F.A.S. RTÉ.	SECTION	COUNTY	TOTAL SHEETS	SHEET NO.
es:\pw_work\pwidot\stefhenmk\d0121426\0774052-sht-xs.dgn		DRAWN -	REVISED -		2801	102RS-3.103RS-2.102N	EFF./FAY.	84	66			
PLOT SCALE = 10.0000' / in.		CHECKED -	REVISED -		CONTRACT NO. 74052							
Default		DATE -	REVISED -		SCALE: 5	SHEET 2 OF 20 SHEETS	STA. 862+43.00 TO STA. 863+00.00	ILLINOIS FED. AID PROJECT				