


DATE	
BY	
FINAL SURVEY	SURVEYED
NOTE BOOK	PLOTTED
NO.	TEMPLATE
	AREAS
	CHECKED

DATE	
BY	
ORIGINAL SURVEY	SURVEYED
NOTE BOOK	PLOTTED
NO.	TEMPLATE
	AREAS
	CHECKED

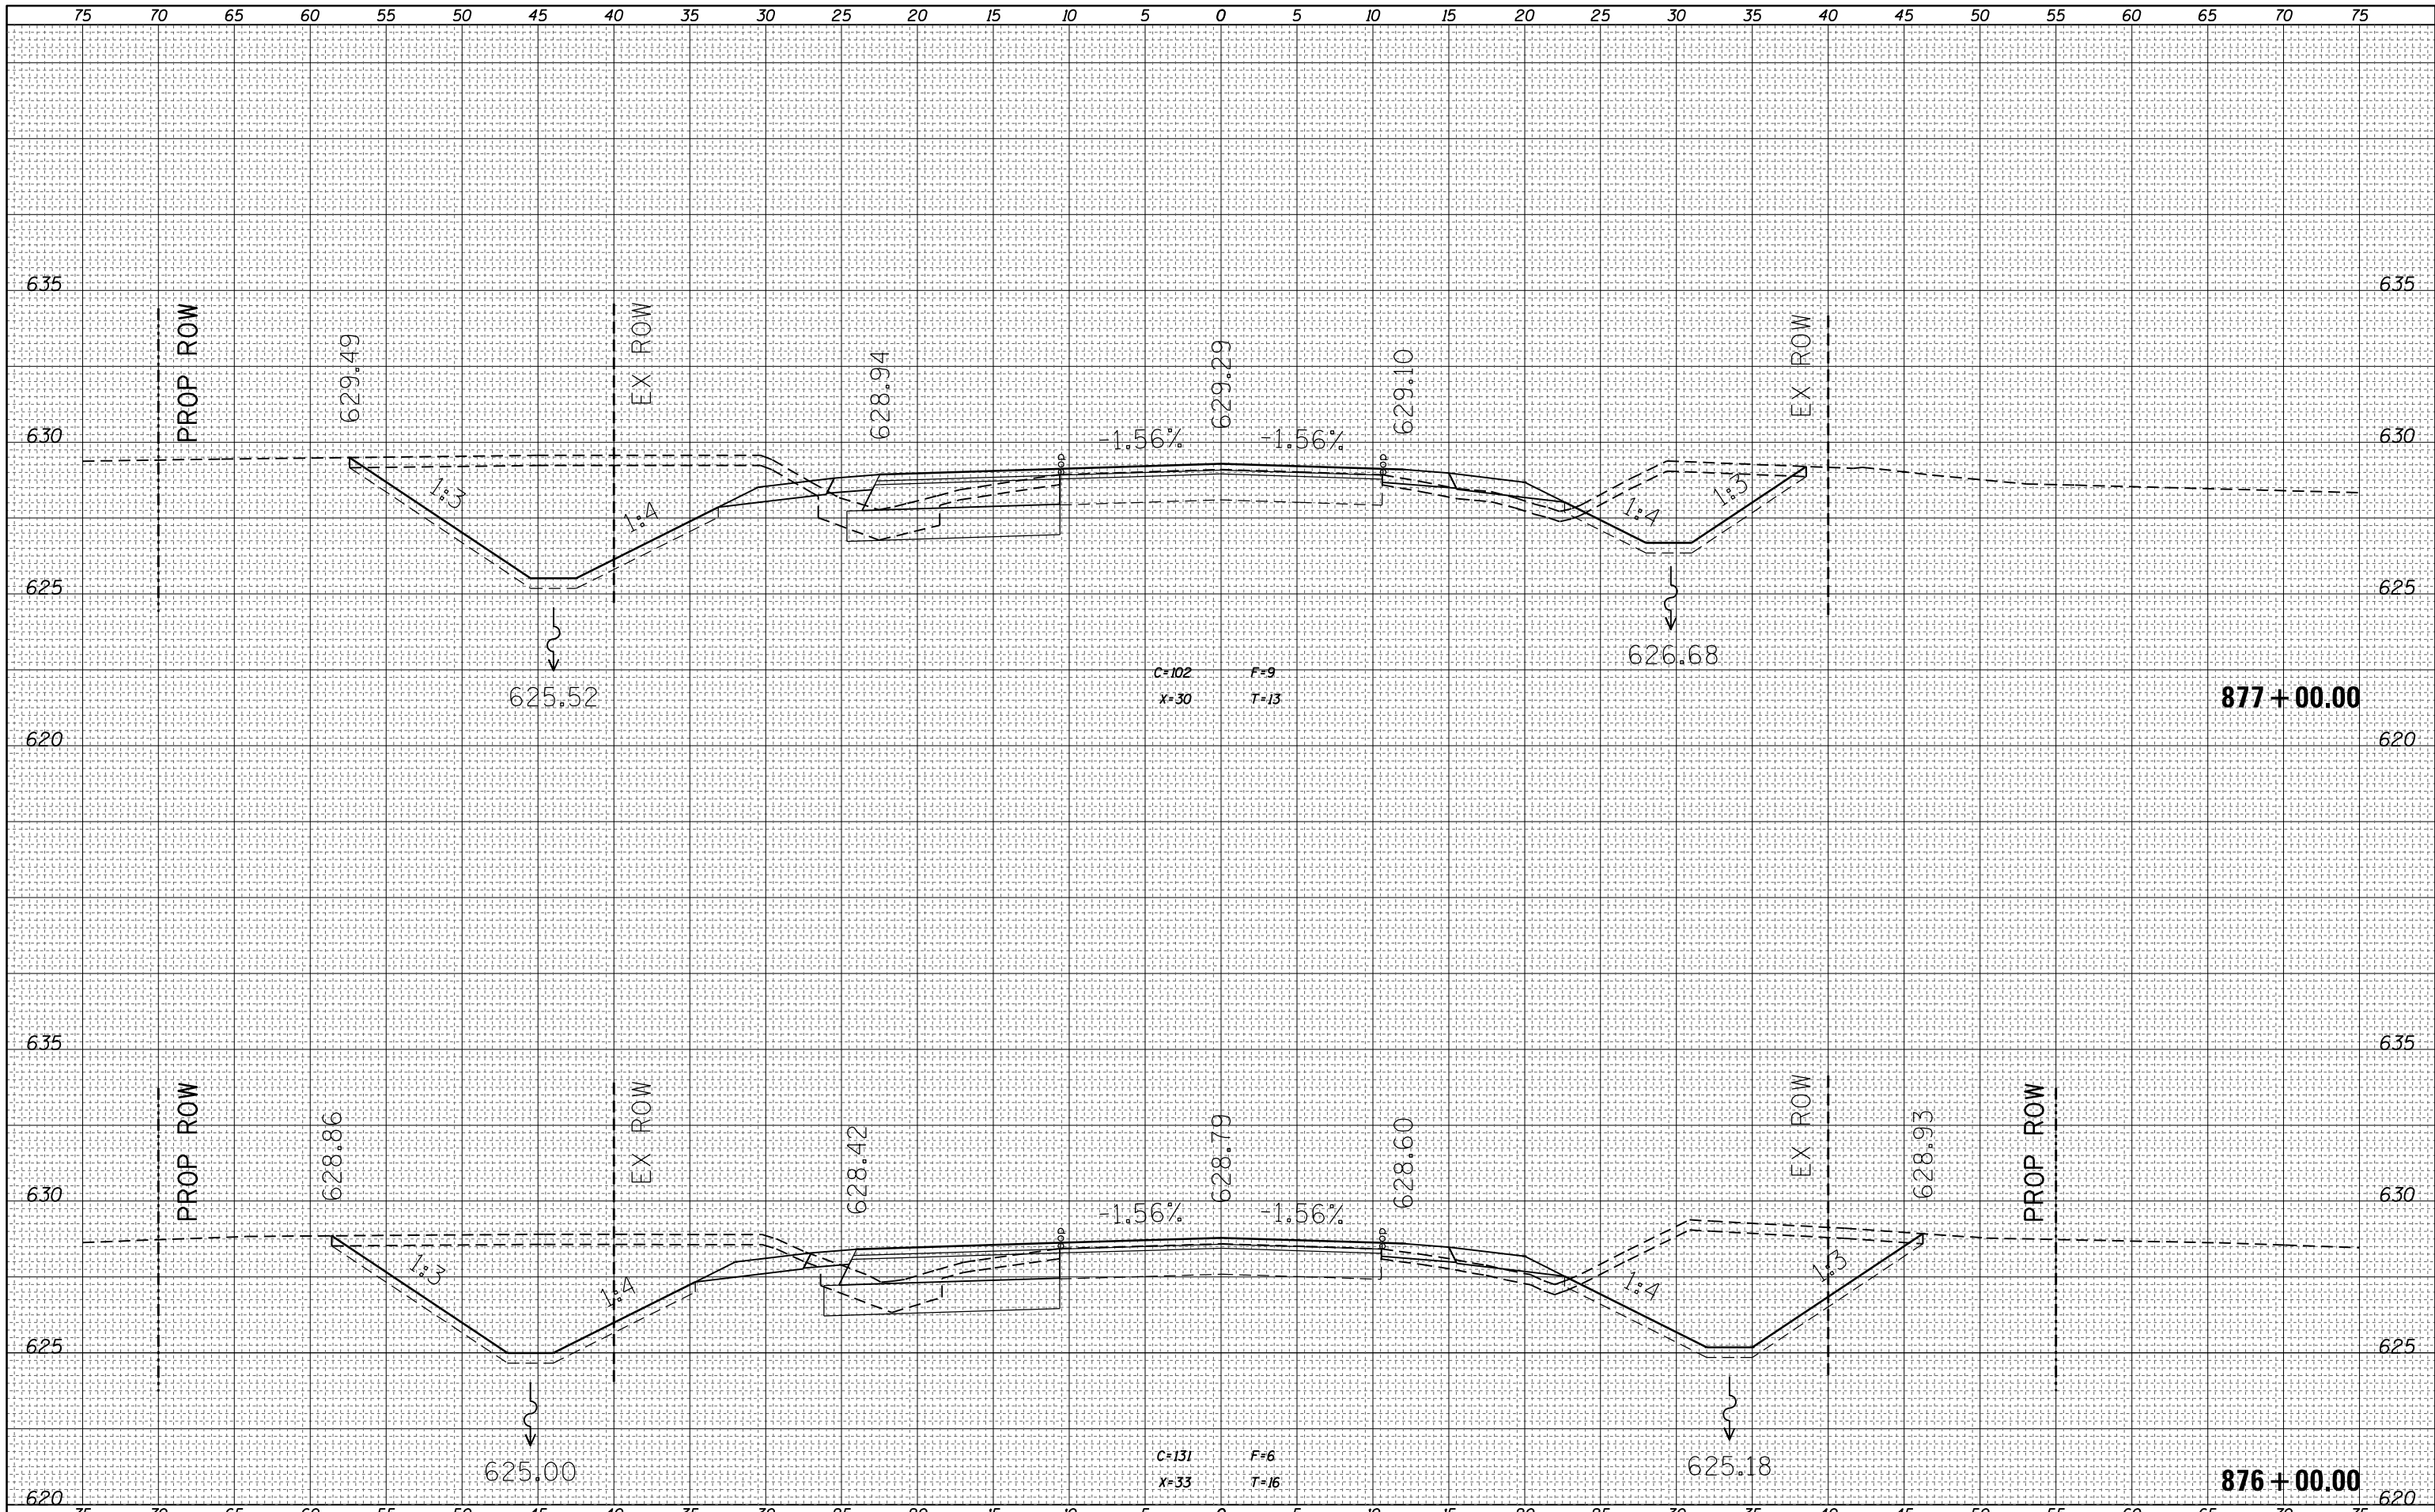

FILE NAME =	USER NAME = steffenmk
c:\pw\work\pwidot\steffenmk\d0121426\0774052-sht-xs.dgn	DESIGNED -
Default	DRAWN -
	CHECKED -
	DATE - 6/6/2014

DESIGNED -	REVISIED -
DRAWN -	REVISIED -
CHECKED -	REVISIED -
DATE - 6/6/2014	REVISIED -

**STATE OF ILLINOIS  
DEPARTMENT OF TRANSPORTATION**

**CROSS SECTIONS - IL 128**

SCALE: 5      SHEET 12 OF 20 SHEETS      STA. 876+00.00 TO STA. 877+00.00

F.A.S. RTE.	SECTION	COUNTY	TOTAL SHEETS	SHEET NO.
2801	102RS-3.103RS-2.102N	EFF./FAY.	84	76
CONTRACT NO. 74052				
ILLINOIS FED. AID PROJECT				