


DATE	
BY	
SURVEYED	
PLOTTED	
TEMPLATE	
AREAS	
CHECKED	
FINAL SURVEY	
NOTE BOOK	
NO.	

DATE	
BY	
SURVEYED	
PLOTTED	
TEMPLATE	
AREAS	
CHECKED	
ORIGINAL SURVEY	
NOTE BOOK	
NO.	

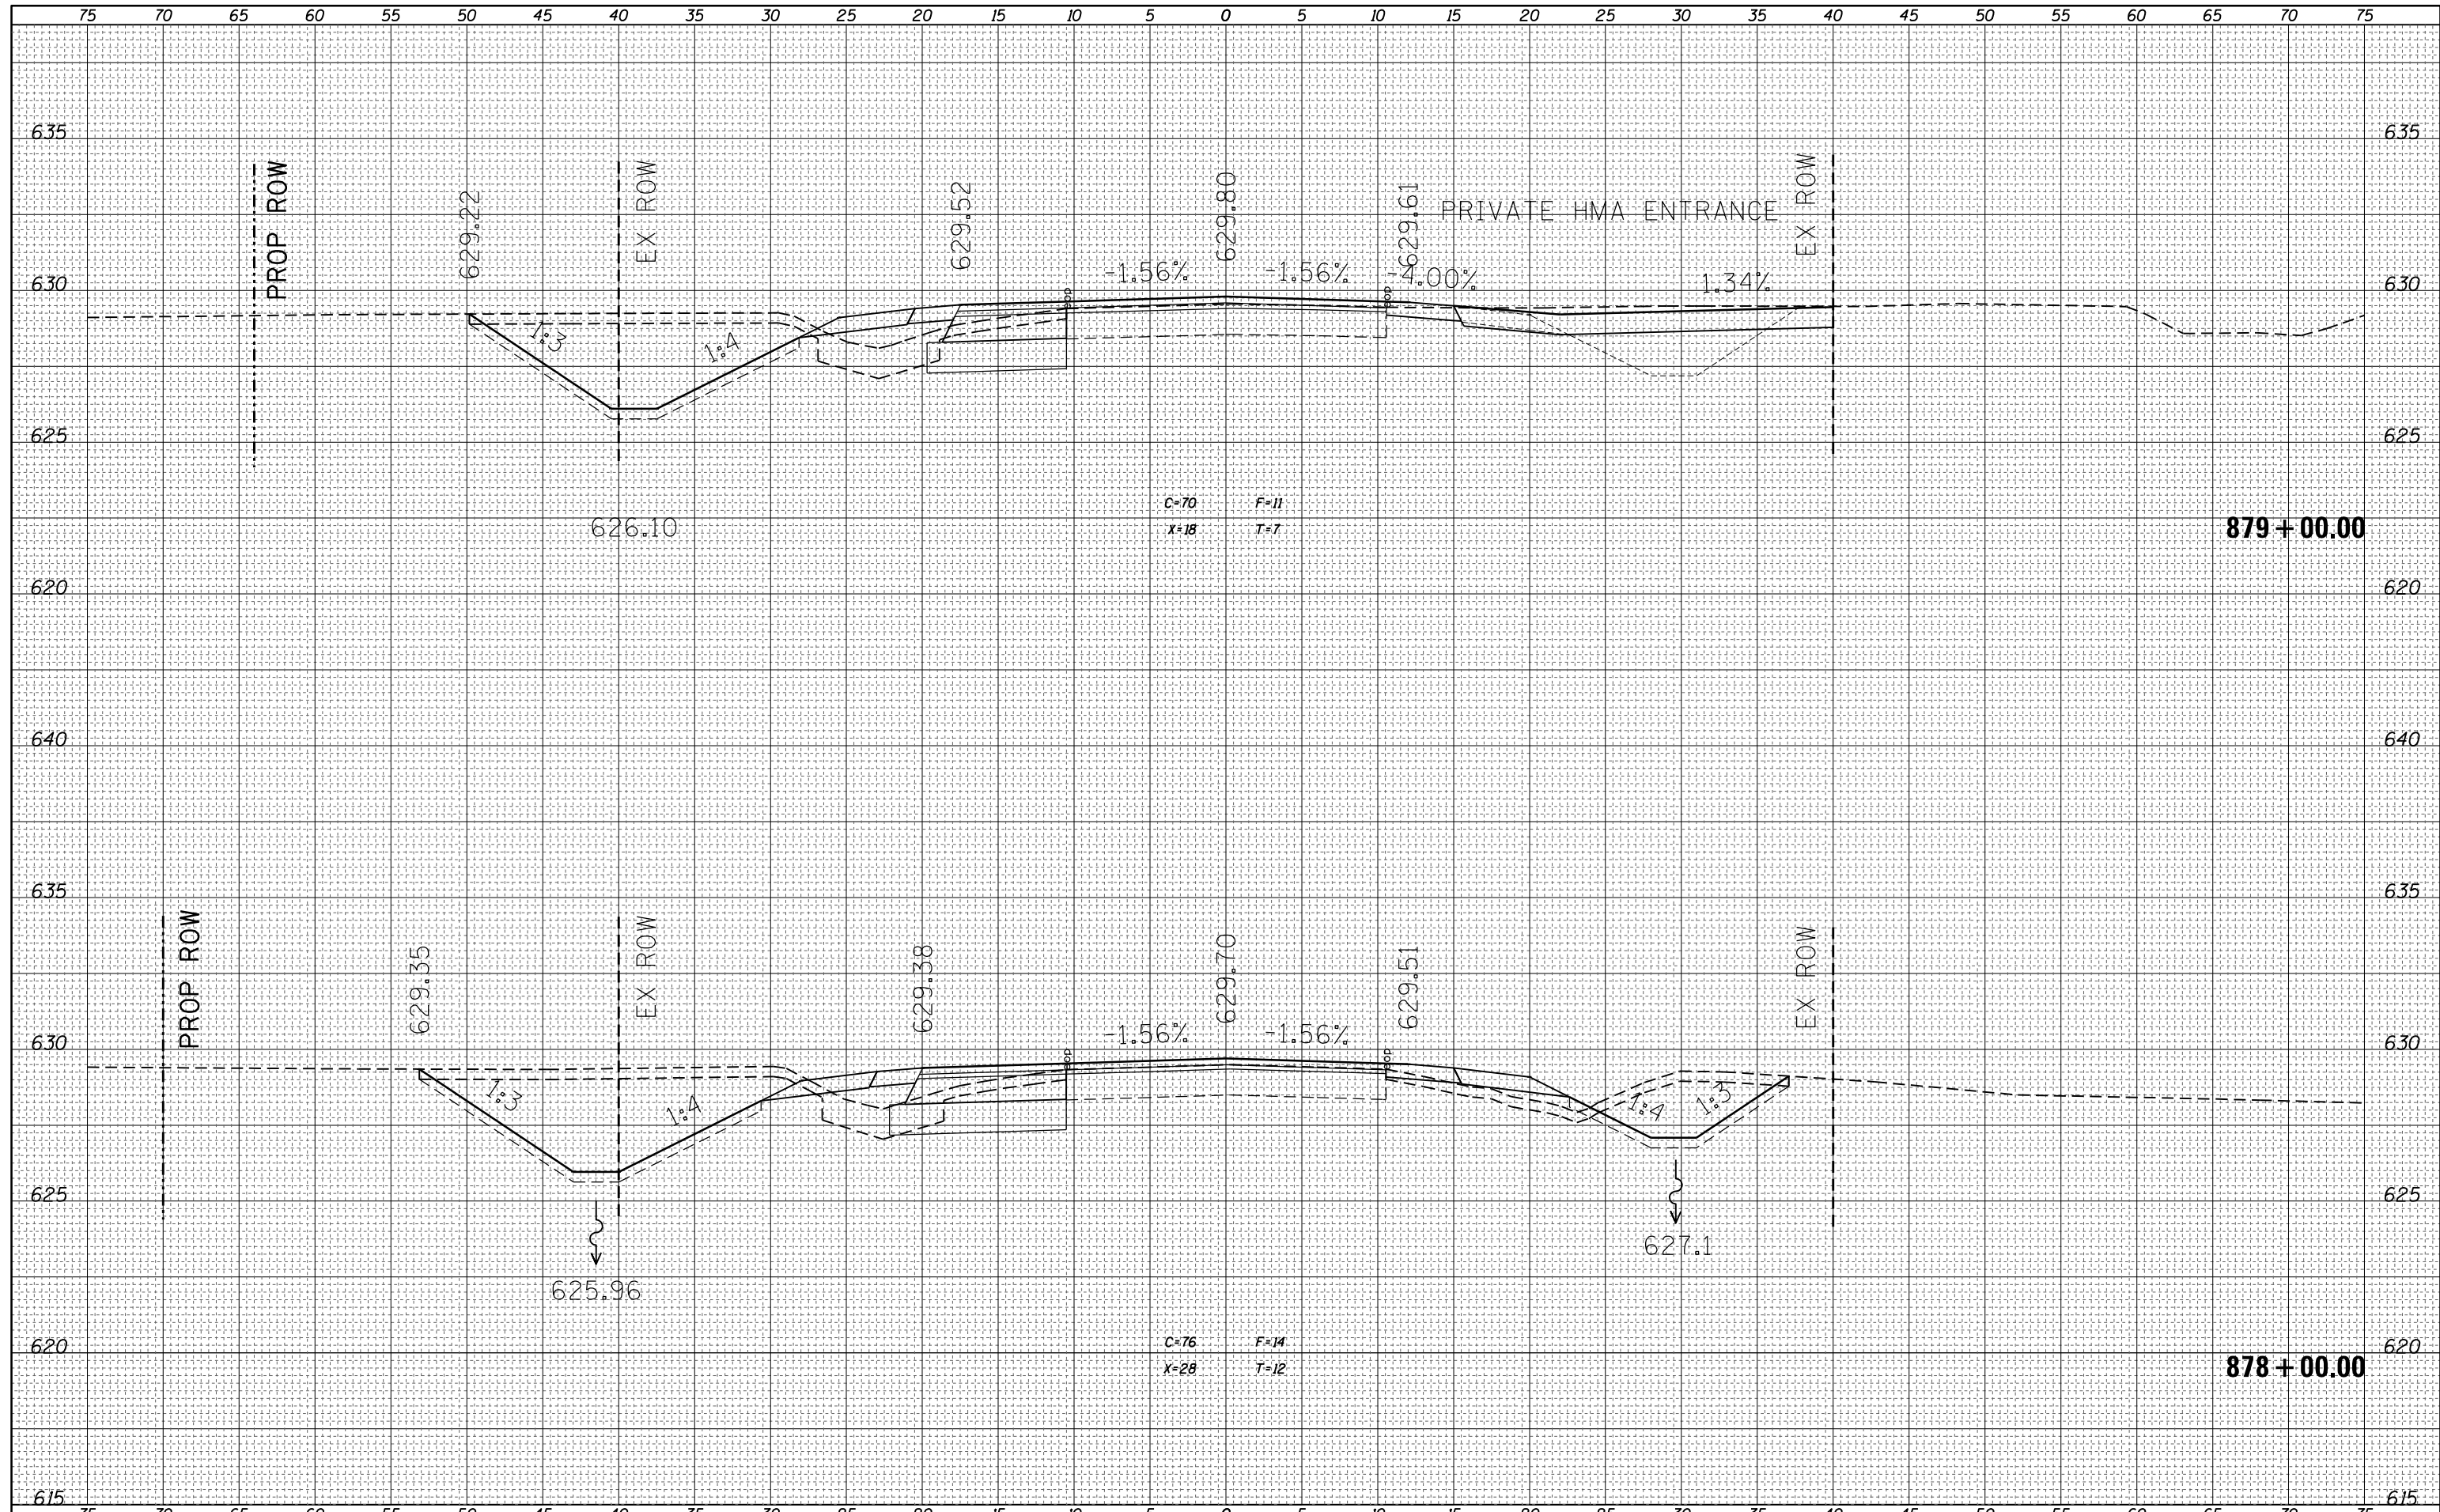

FILE NAME =	USER NAME = steffenmk	DESIGNED -	REVISED -	STATE OF ILLINOIS DEPARTMENT OF TRANSPORTATION	CROSS SECTIONS - IL 128			F.A.S. RTE.	SECTION	COUNTY	TOTAL SHEETS	SHEET NO.
c:\pw\work\p\dot\steffenmk\d0121426\0774052-sh1-x.s.dgn	DRAWN -	REVISED -	2801					102RS-3.103RS-2.102N	EFF./FAY.	84	77	
PLOT SCALE = 10.0000' / in.	CHECKED -	REVISED -	CONTRACT NO. 74052									
Default	DATE = 6/6/2014	REVISED -	SCALE: 5		SHEET 13 OF 20 SHEETS	STA. 878+00.00 TO STA. 879+00.00	ILLINOIS FED. AID PROJECT					