


DATE	
BY	
FINAL SURVEY NO.	
SURVEYED PLOTTED	
NOTE BOOK TEMPLATE	
AREAS CHECKED	

DATE	
BY	
ORIGINAL SURVEY NO.	
SURVEYED PLOTTED	
NOTE BOOK TEMPLATE	
AREAS CHECKED	

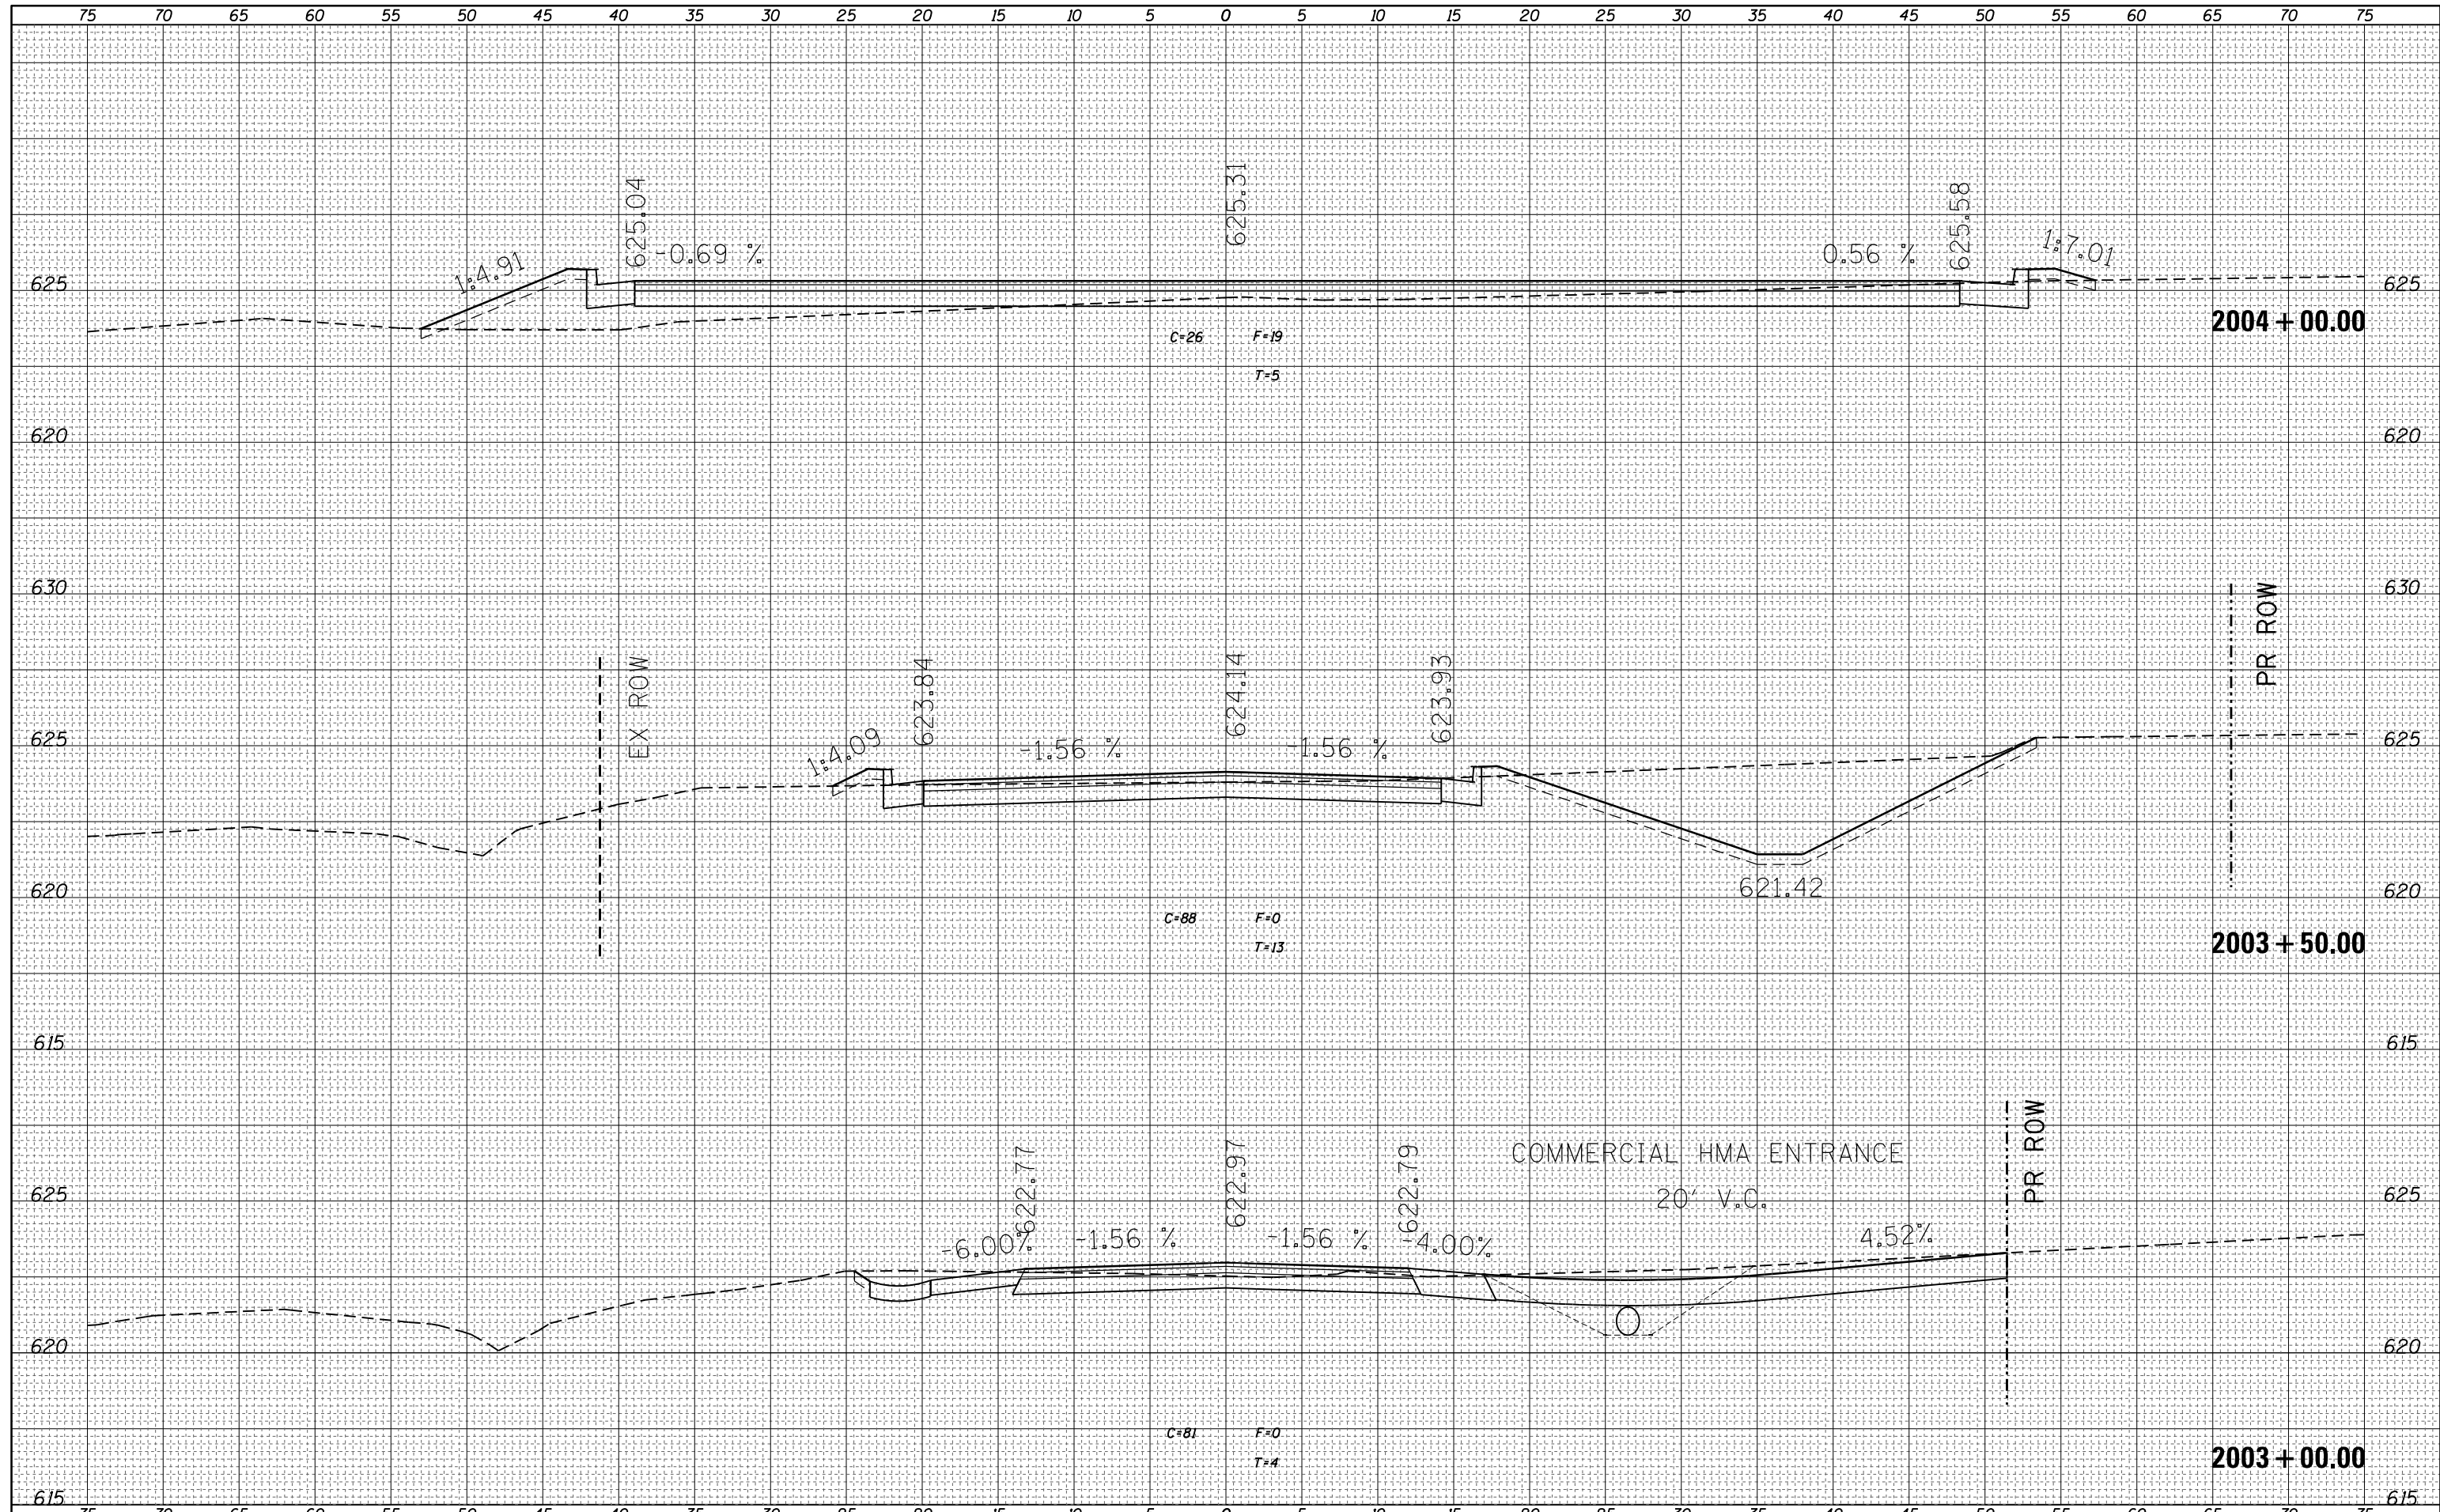

FILE NAME =	USER NAME = steffenmk	DESIGNED -	REVISIED -	STATE OF ILLINOIS DEPARTMENT OF TRANSPORTATION	CROSS SECTIONS - TR 53			F.A.S. RTE.	SECTION	COUNTY	TOTAL SHEETS	SHEET NO.
es:\pw_work\pwidot\steffenmk\d0121426\0774052-sht-xs-PRTR53.dgn	DRAWN -	REVISIED -	2801					102RS-3,103RS-2,102N	Eff./Fay.	84	82	
PLOT SCALE = 10.0000' / in.	CHECKED -	REVISIED -	CONTRACT NO. 74052									
PLOT DATE = 6/6/2014	DATE -	REVISIED -	ILLINOIS FED. AID PROJECT									

SCALE: 5 SHEET 18 OF 20 SHEETS STA. 2003+00.00 TO STA. 2004+00.00