


DATE	
BY	
FINAL SURVEY	SURVEYED
NOTE BOOK	PLOTTED
NO.	TEMPLATE
	AREAS CHECKED
	AREAS CHECKED

DATE	
BY	
ORIGINAL SURVEY	SURVEYED
NOTE BOOK	PLOTTED
NO.	TEMPLATE
	AREAS CHECKED
	AREAS CHECKED

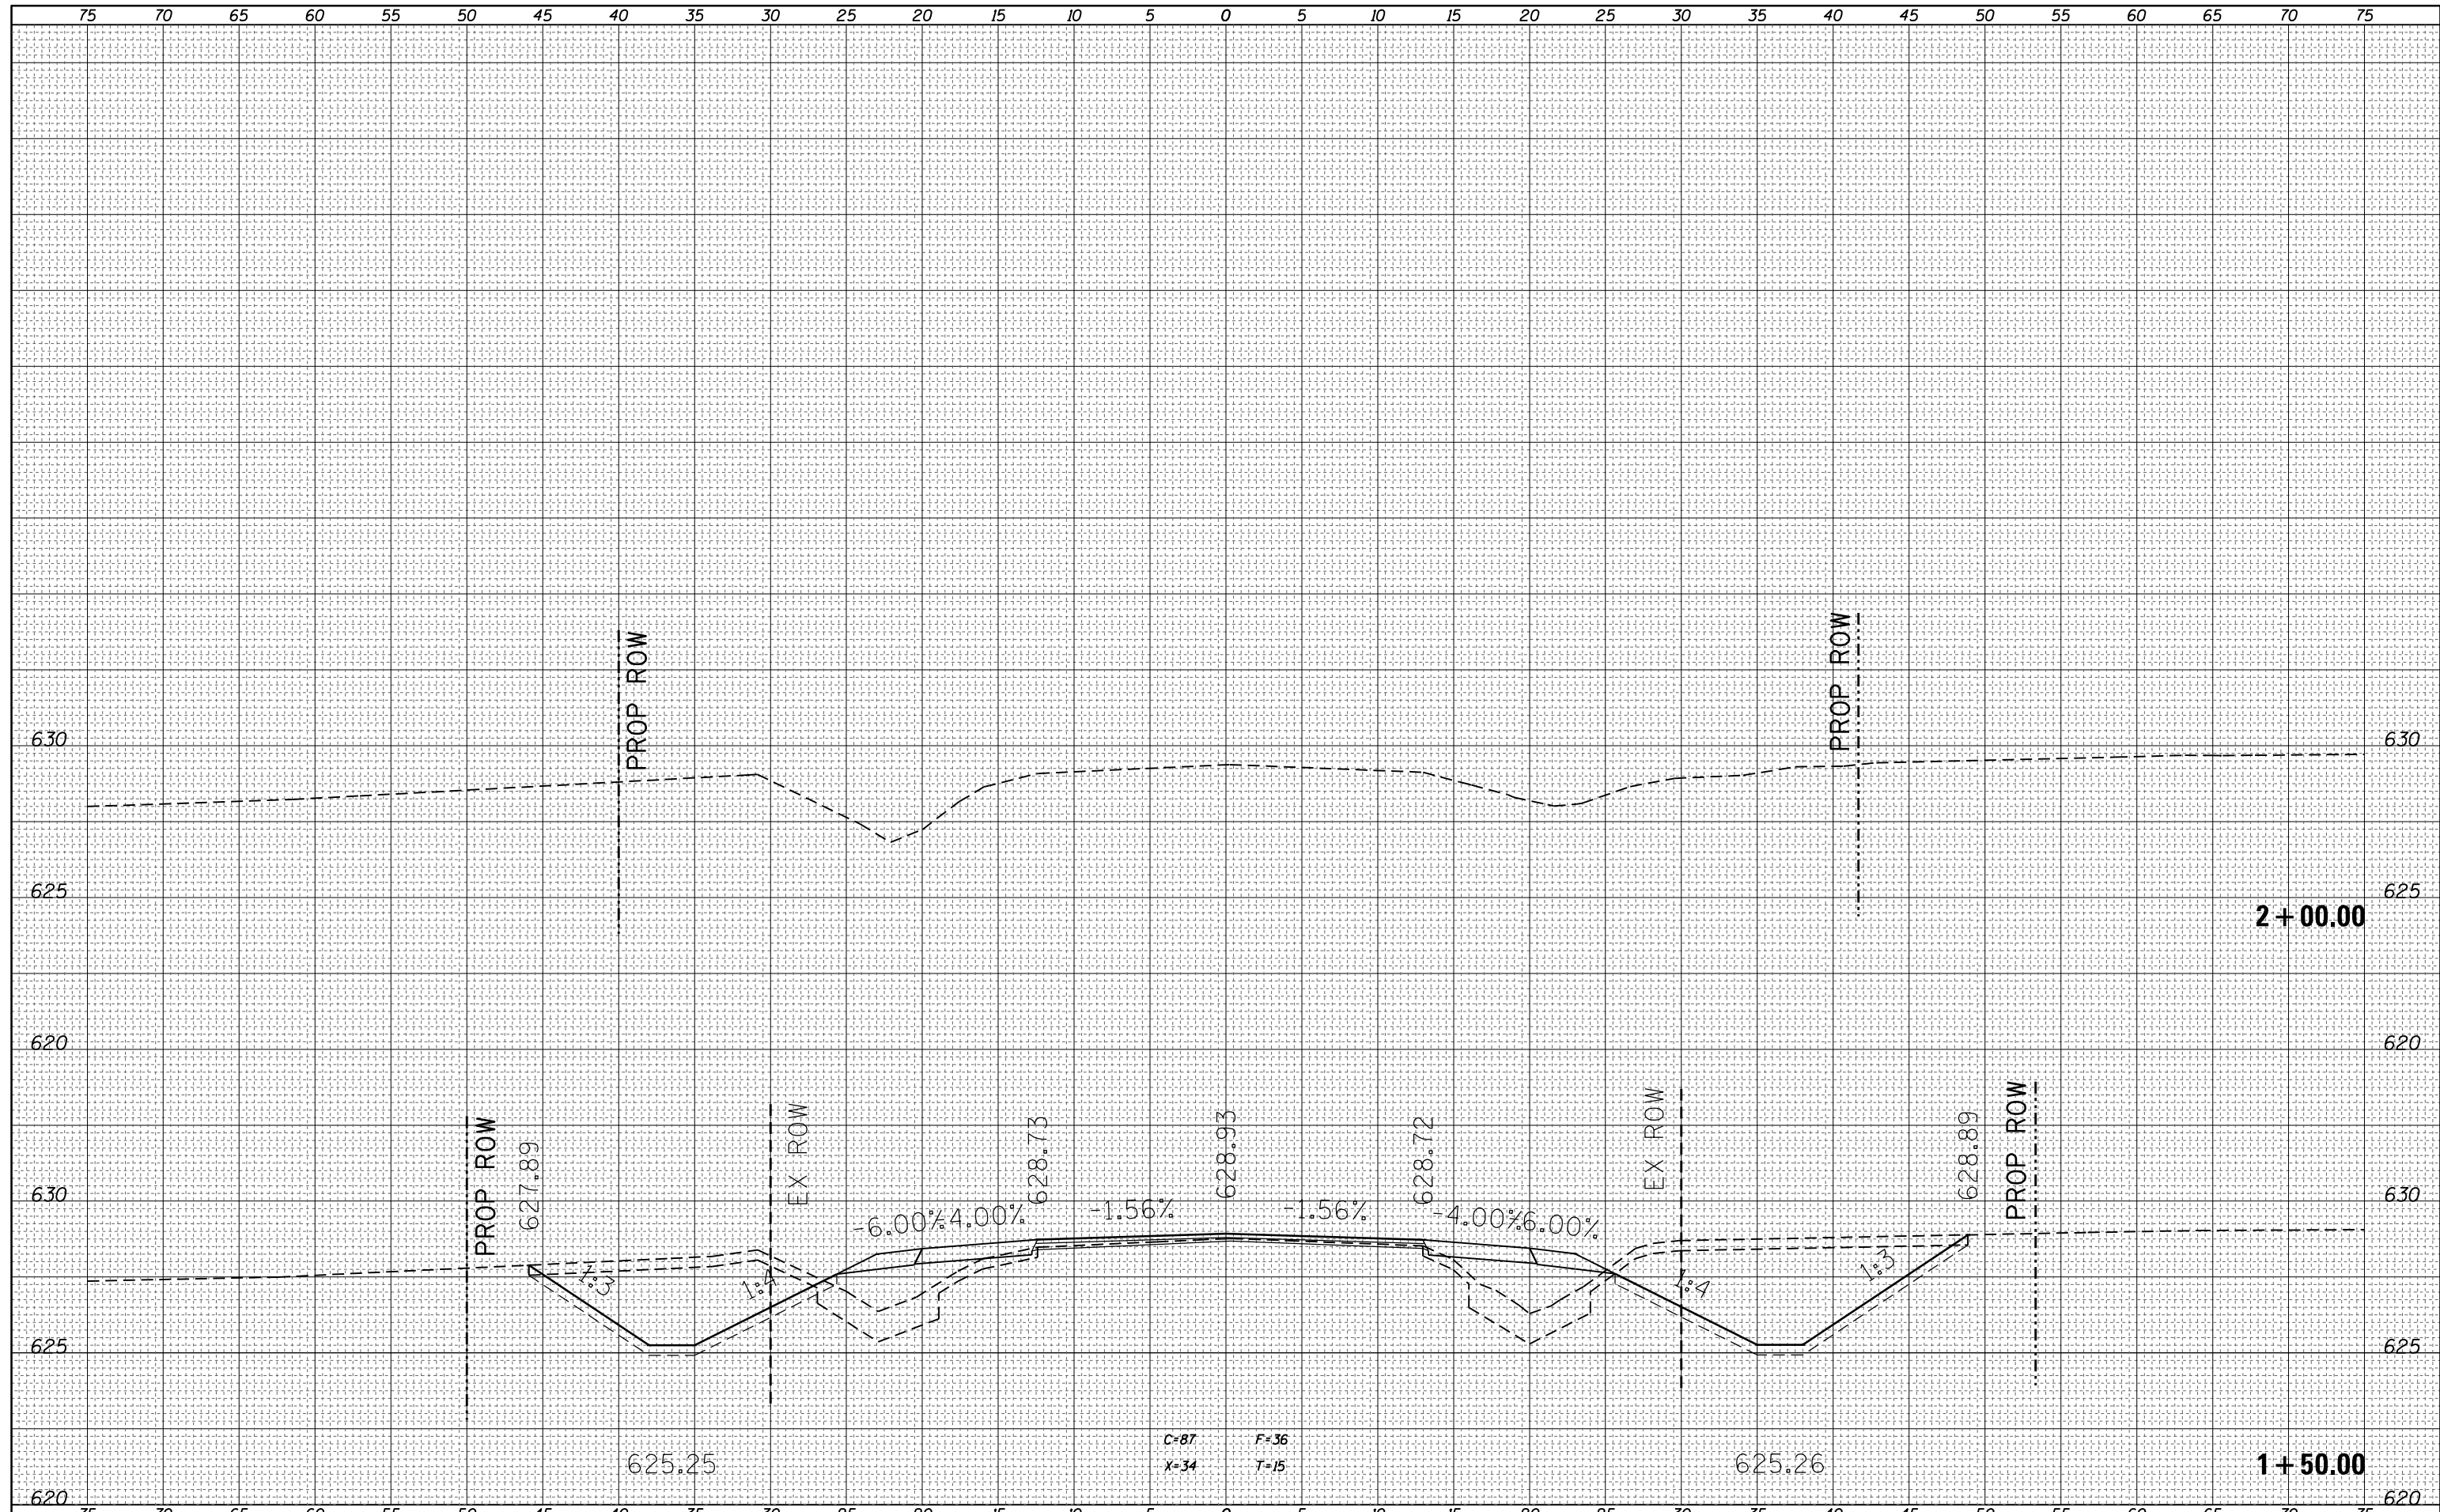

FILE NAME =	USER NAME = steffenmk	DESIGNED -	REVISED -	STATE OF ILLINOIS DEPARTMENT OF TRANSPORTATION	CROSS SECTIONS - IL 33			F.A.S. RTE.	SECTION	COUNTY	TOTAL SHEETS	SHEET NO.
c:\pw_work\pwidot\steffenmk\d0121426\0774052-sht-xs-IL33.dgn		DRAWN -	REVISED -		2801	102RS-3.103RS-2.102N	Eff./Fay.	84	84			
PLOT SCALE = 10.0000' / in.		CHECKED -	REVISED -		CONTRACT NO. 74052							
PLOT DATE = 6/6/2014		DATE -	REVISED -		ILLINOIS FED. AID PROJECT							
				SCALE: 5	SHEET 20 OF 20 SHEETS			STA. 1+50.00 TO STA. 2+00.00				