


TYPICAL CROSS SECTION


STA. 2771+40.00 TO STA. 2772+59.71
 STA. 2772+59.71 (BK) = STA. 9+02.89 (AH) - STA. EQ.
 STA. 9+02.89 TO STA. 9+41.60
 STA. 50+00.00 TO STA. 108+45.00

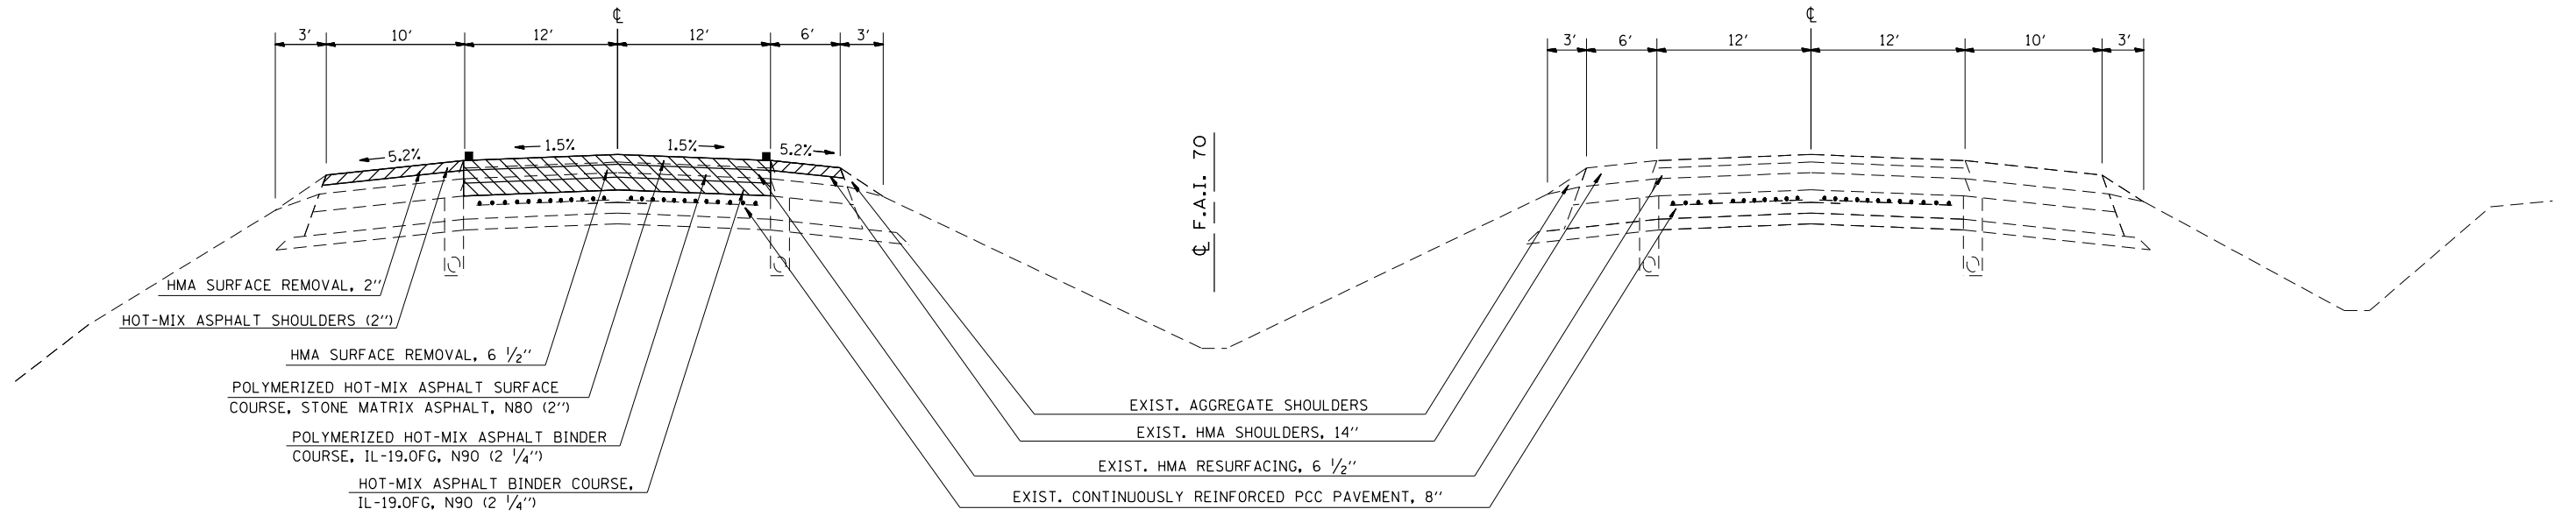

NOTE: NOT DRAWN TO SCALE

TYPICAL CROSS SECTION

STA. 9+41.60 TO STA. 50+00.00

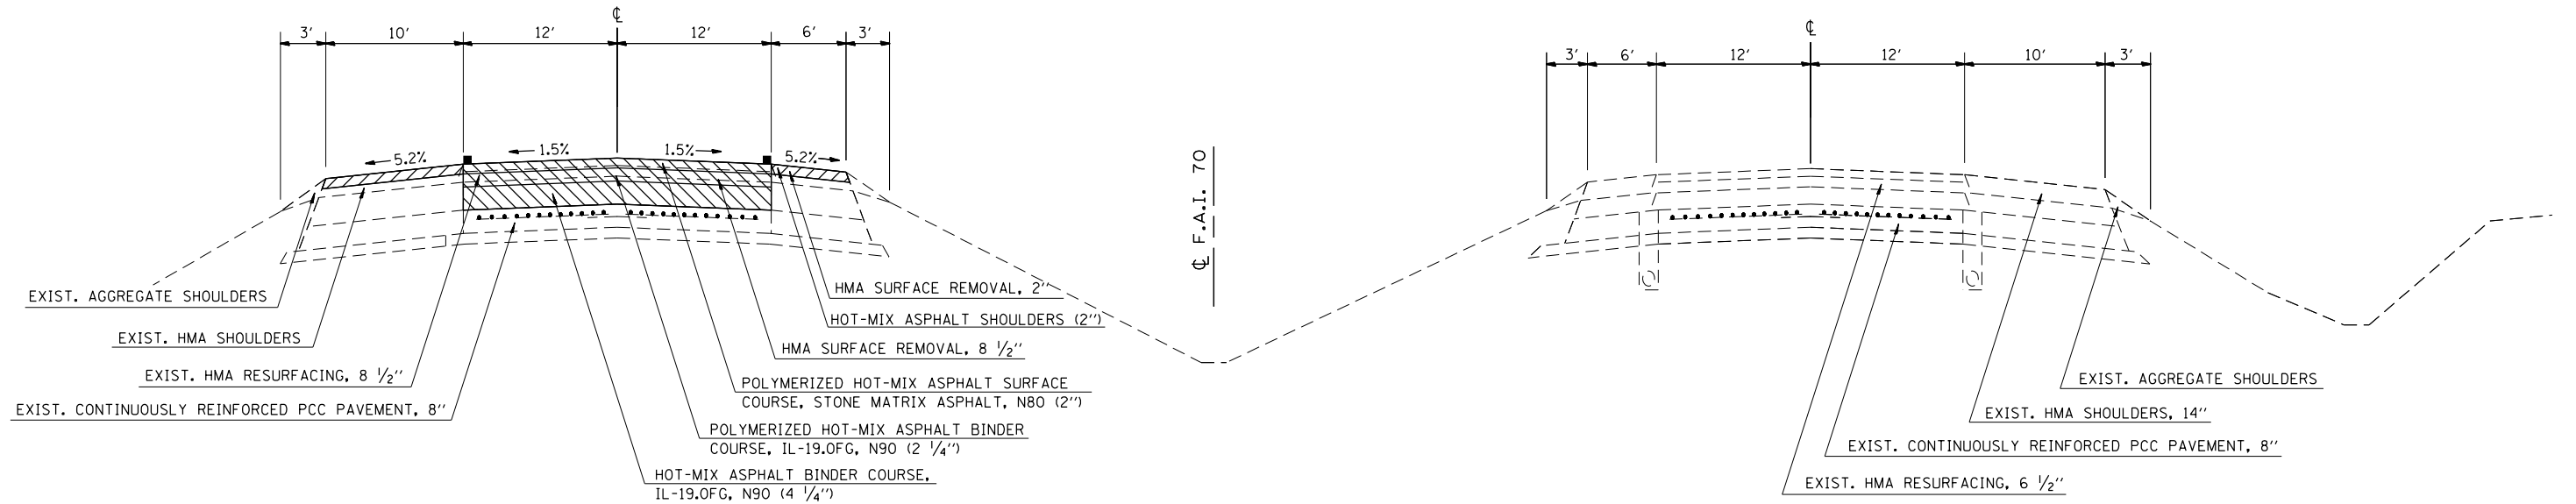

NOTE: NOT DRAWN TO SCALE

FILE NAME =	USER NAME = steffenmk	DESIGNED -	REVISED -	STATE OF ILLINOIS DEPARTMENT OF TRANSPORTATION	TYPICAL CROSS SECTIONS			F.A.I. RTE.	SECTION	COUNTY	TOTAL SHEETS	SHEET NO.
Default	74386-sh-typical.dgn	DRAWN -	REVISED -					70	(18-45)RS-4	CUMBERLAND	17	5
	PLOT SCALE = 100.0000' / 1"	CHECKED -	REVISED -		SCALE: N/A			CONTRACT NO. 74386				
	PLOT DATE = 5/9/2014	DATE -	REVISED -		SHEET 1 OF 1 SHEETS			ILLINOIS FED. AID PROJECT				