


DETAIL OF HMA RUNDOWN AT WB OVERHEAD S.N. 018-0035
STA. 91+35.20

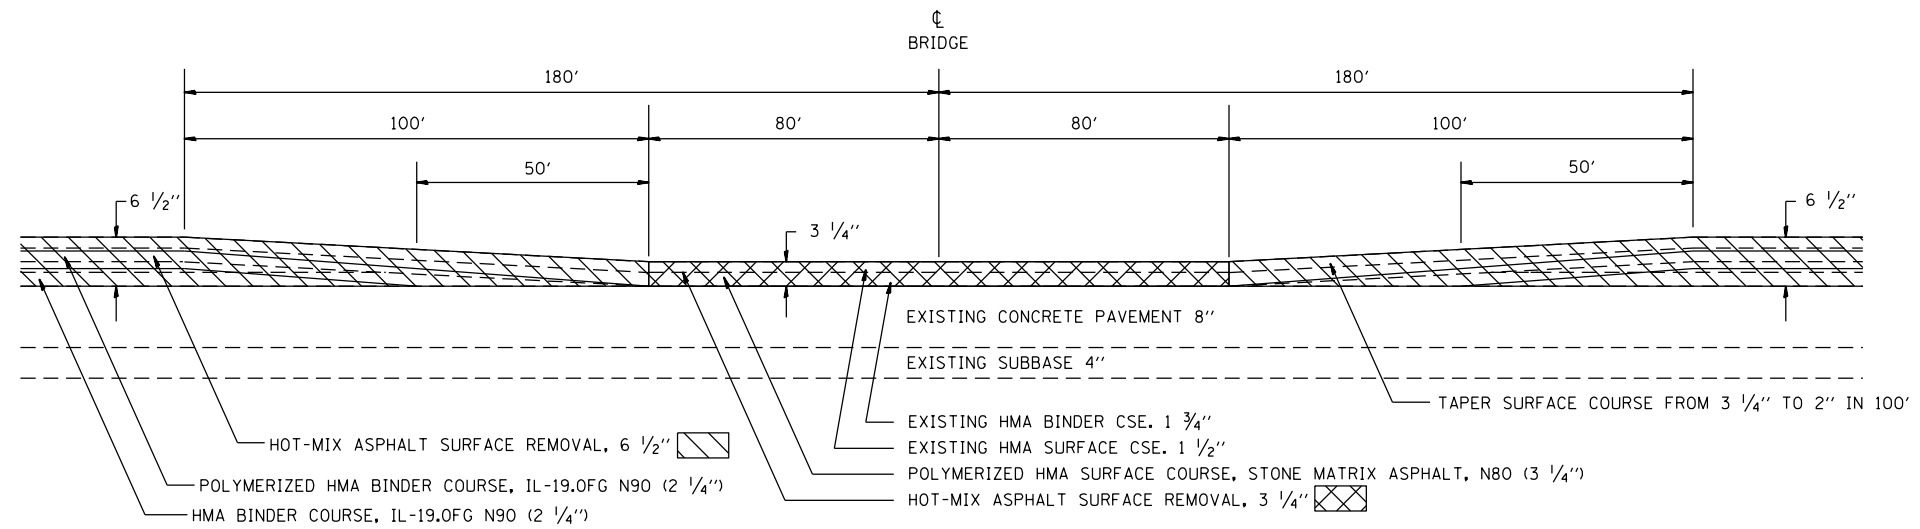

NOTE: NOT TO SCALE

FILE NAME =	USER NAME = steffenmk	DESIGNED -	REVISED -	STATE OF ILLINOIS DEPARTMENT OF TRANSPORTATION	DETAIL OF HMA RUNDOWN			F.A.I. RTE.	SECTION	COUNTY	TOTAL SHEETS	SHEET NO.
ci:\pw\work\p\idot\steffenmk\d0393168\07	74386-sh1-details.dgn	DRAWN -	REVISED -		70	(18-45)RS-4	CUMBERLAND	17	8			
Default	PLOT SCALE = 100.0000' / 1in.	CHECKED -	REVISED -		SCALE: N/A SHEET 1 OF 1 SHEETS STA. TO STA.			CONTRACT NO. 74386				
	PLOT DATE = 5/9/2014	DATE -	REVISED -		ILLINOIS FED. AID PROJECT							