


LEGEND

 RUBBLIZATION

 CRACK & SEAT

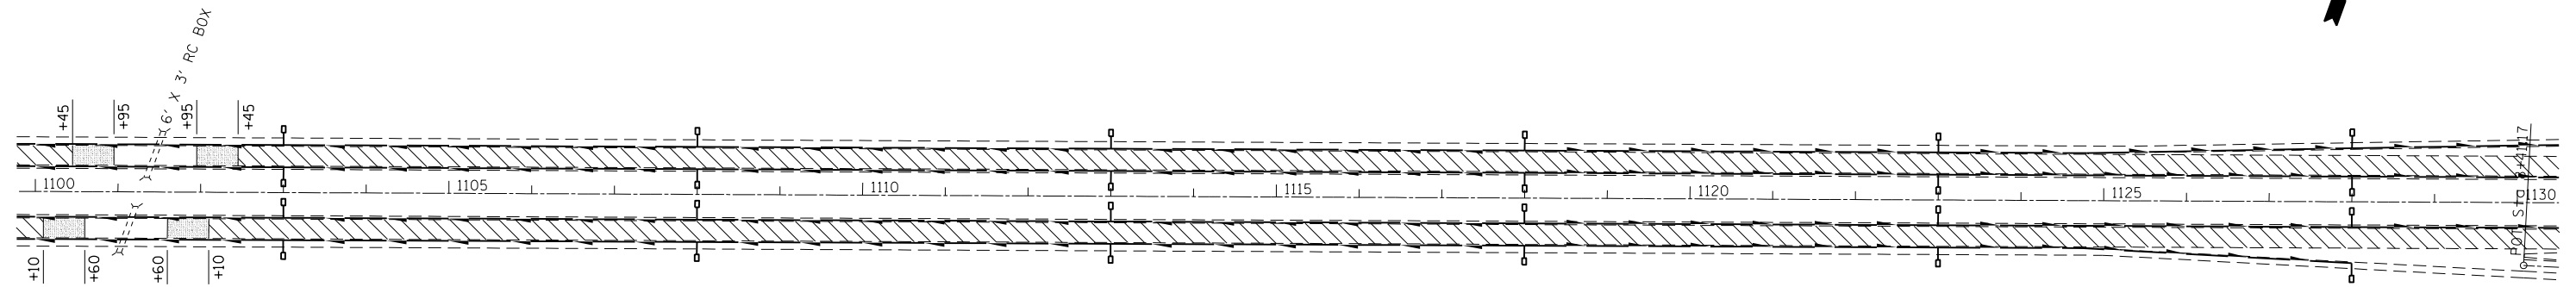

• EFFINGHAM & FAYETTE

|   |                              |            |           |
|---|------------------------------|------------|-----------|
| FILE NAME =   | USER NAME = swartzw          | DESIGNED - | REVISED - |
| ei:\pw\work\p\idot\swartzw\d0186577\077469-sht-plan.dgn |                              | DRAWN -    | REVISED - |
|   | PLOT SCALE = 200.0000' / in. | CHECKED -  | REVISED - |
|   | PLOT DATE = 6/5/2014         | DATE -     | REVISED - |

STATE OF ILLINOIS  
DEPARTMENT OF TRANSPORTATION

PLAN

SCALE: 100 SHEET NO. 2 OF 9 SHEETS STA. 1100+00 TO STA. 1130+00

| F.A.I. RTE.               | SECTION               | COUNTY | TOTAL SHEETS | SHEET NO. |
|---------------------------|-----------------------|--------|--------------|-----------|
| 70                        | (26-5,26-5-1,25-1-1)R | •      | 92           | 32        |
| CONTRACT NO. 74469        |                       |        |              |           |
| ILLINOIS FED. AID PROJECT |                       |        |              |           |