


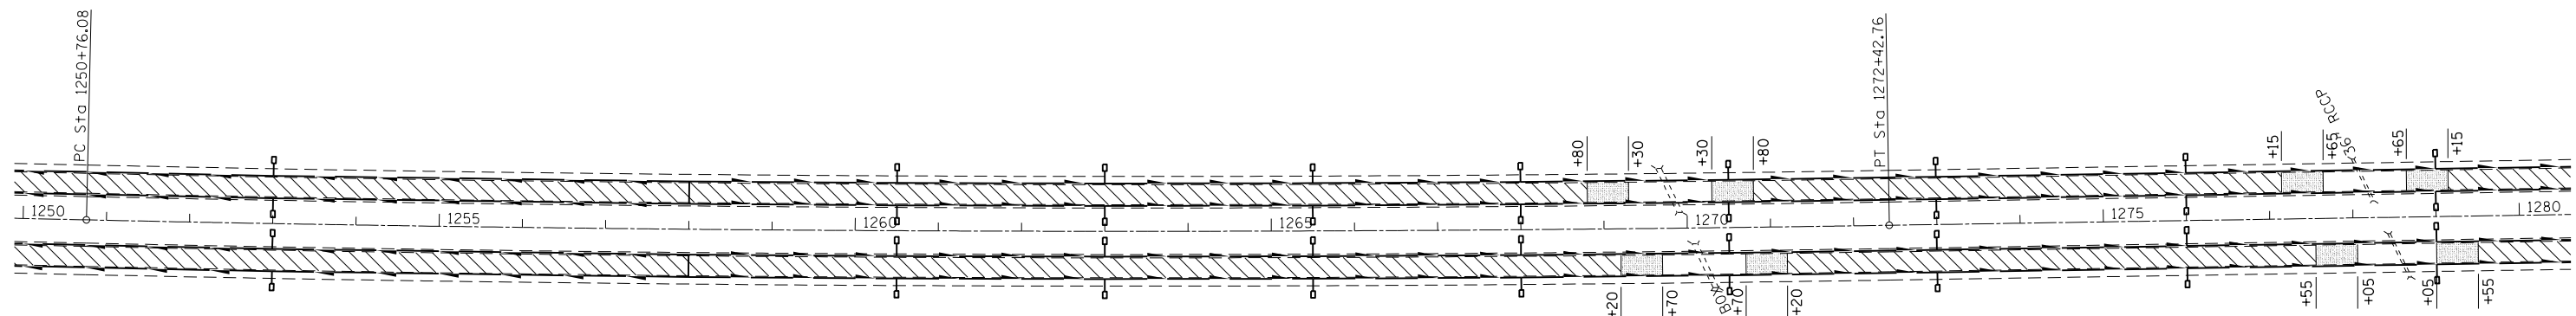
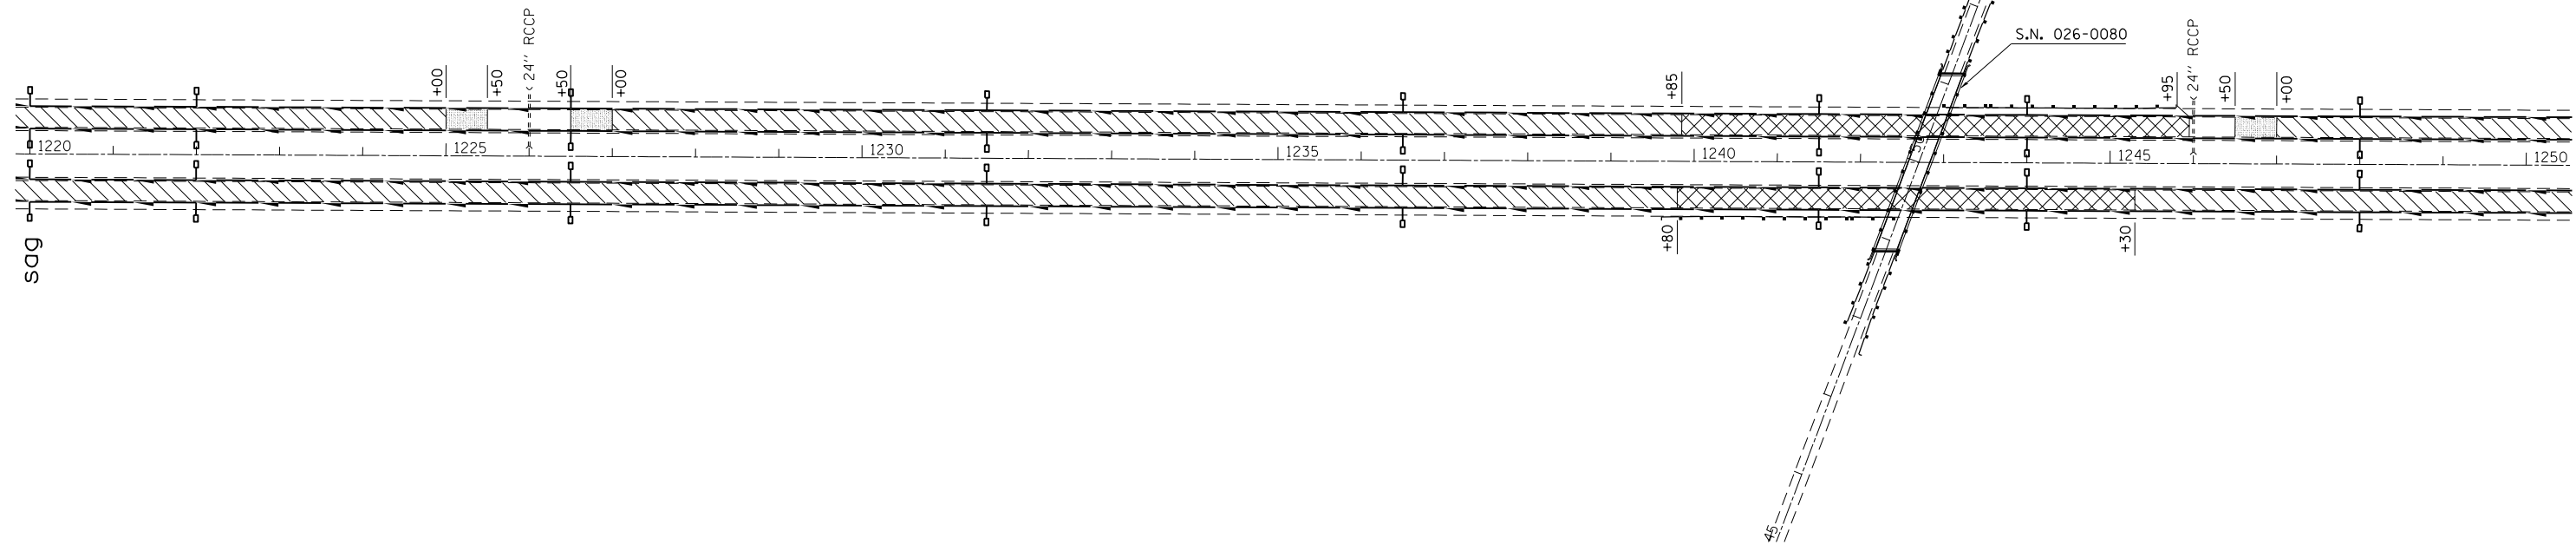


LEGEND

-  RUBBLIZATION
-  PAVEMENT REMOVAL & REPLACEMENT
-  CRACK & SEAT



EXIST. CURVE 50
 PI STA. = 1261+59.55
 $\Delta = 2^\circ 10' 00''$ (LT)
 $D = 0^\circ 06' 00''$
 $R = 57,295.78'$
 $T = 1,083.47'$
 $L = 2,166.67'$
 $E = 10.24'$
 $e = \text{-----}$
 $T.R. = \text{-----}$
 $S.E. RUN = \text{-----}$
 $P.C. STA. = 1250+76.08$
 $P.T. STA. = 1272+42.76$

• EFFINGHAM & FAYETTE

FILE NAME =	USER NAME = swartzrw	DESIGNED -	REVISED -
ei:\pw_work\p\dot\swartzrw\d0186577\077469-sht-plan.dgn		DRAWN -	REVISED -
	PLOT SCALE = 200.0000' / in.	CHECKED -	REVISED -
	PLOT DATE = 6/5/2014	DATE -	REVISED -

**STATE OF ILLINOIS
 DEPARTMENT OF TRANSPORTATION**

PLAN

SCALE: 100 SHEET NO. 5 OF 9 SHEETS STA. 1220+00 TO STA. 1280+00

F.A.I. RTE.	SECTION	COUNTY	TOTAL SHEETS	SHEET NO.
70	(26-5,26-5-1,25-1-1)R		92	35
CONTRACT NO. 74469			ILLINOIS FED. AID PROJECT	