


LEGEND  
 RUBBLIZATION

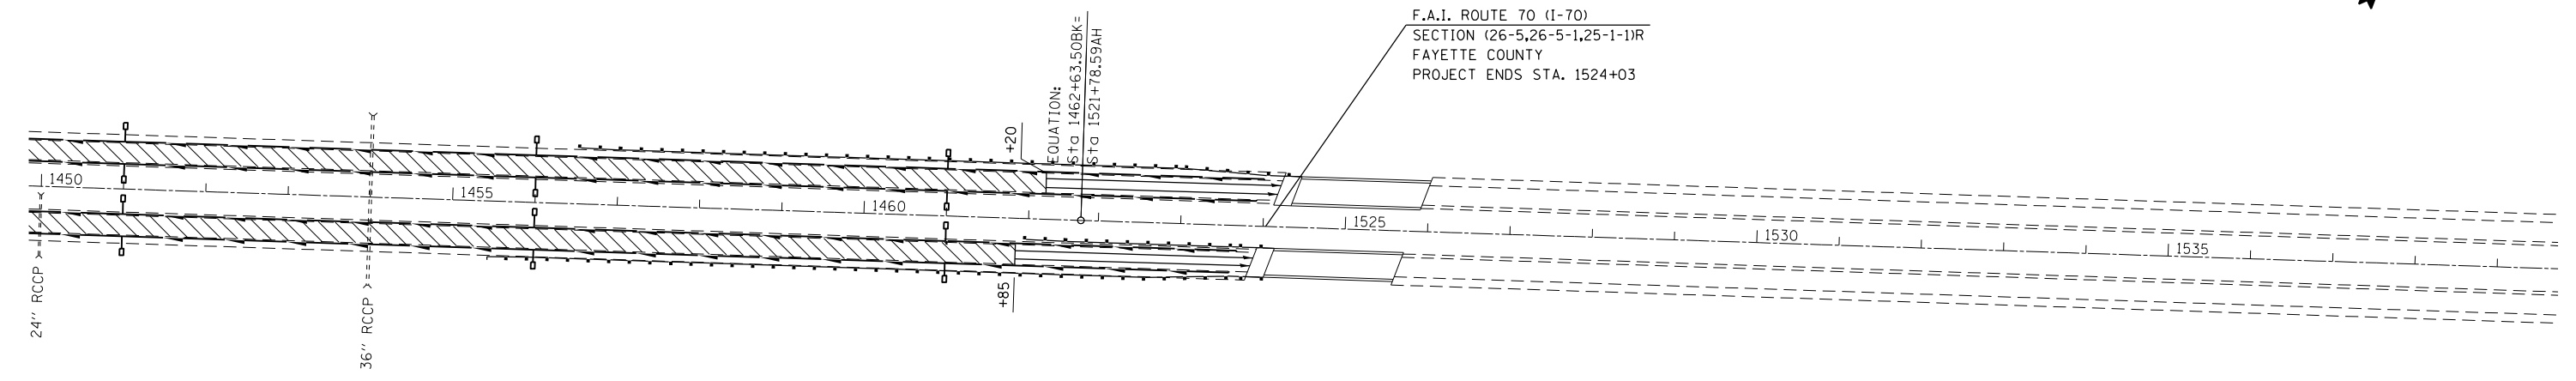

• EFFINGHAM & FAYETTE

FILE NAME =	USER NAME = swartzrw	DESIGNED -	REVISED -
c:\pw\work\p\idot\swartzrw\d0186577\077469-sht-plan.dgn		DRAWN -	REVISED -
	PLOT SCALE = 200.0000' / in.	CHECKED -	REVISED -
	PLOT DATE = 6/5/2014	DATE -	REVISED -

**STATE OF ILLINOIS  
DEPARTMENT OF TRANSPORTATION**

**PLAN**

SCALE: 100 SHEET NO. 9 OF 9 SHEETS STA. 1450+00 TO STA. 1524+23.29

F.A.I. RTE.	SECTION	COUNTY	TOTAL SHEETS	SHEET NO.
70	(26-5,26-5-1,25-1-1)R	•	92	39
			CONTRACT NO. 74469	
ILLINOIS FED. AID PROJECT				