


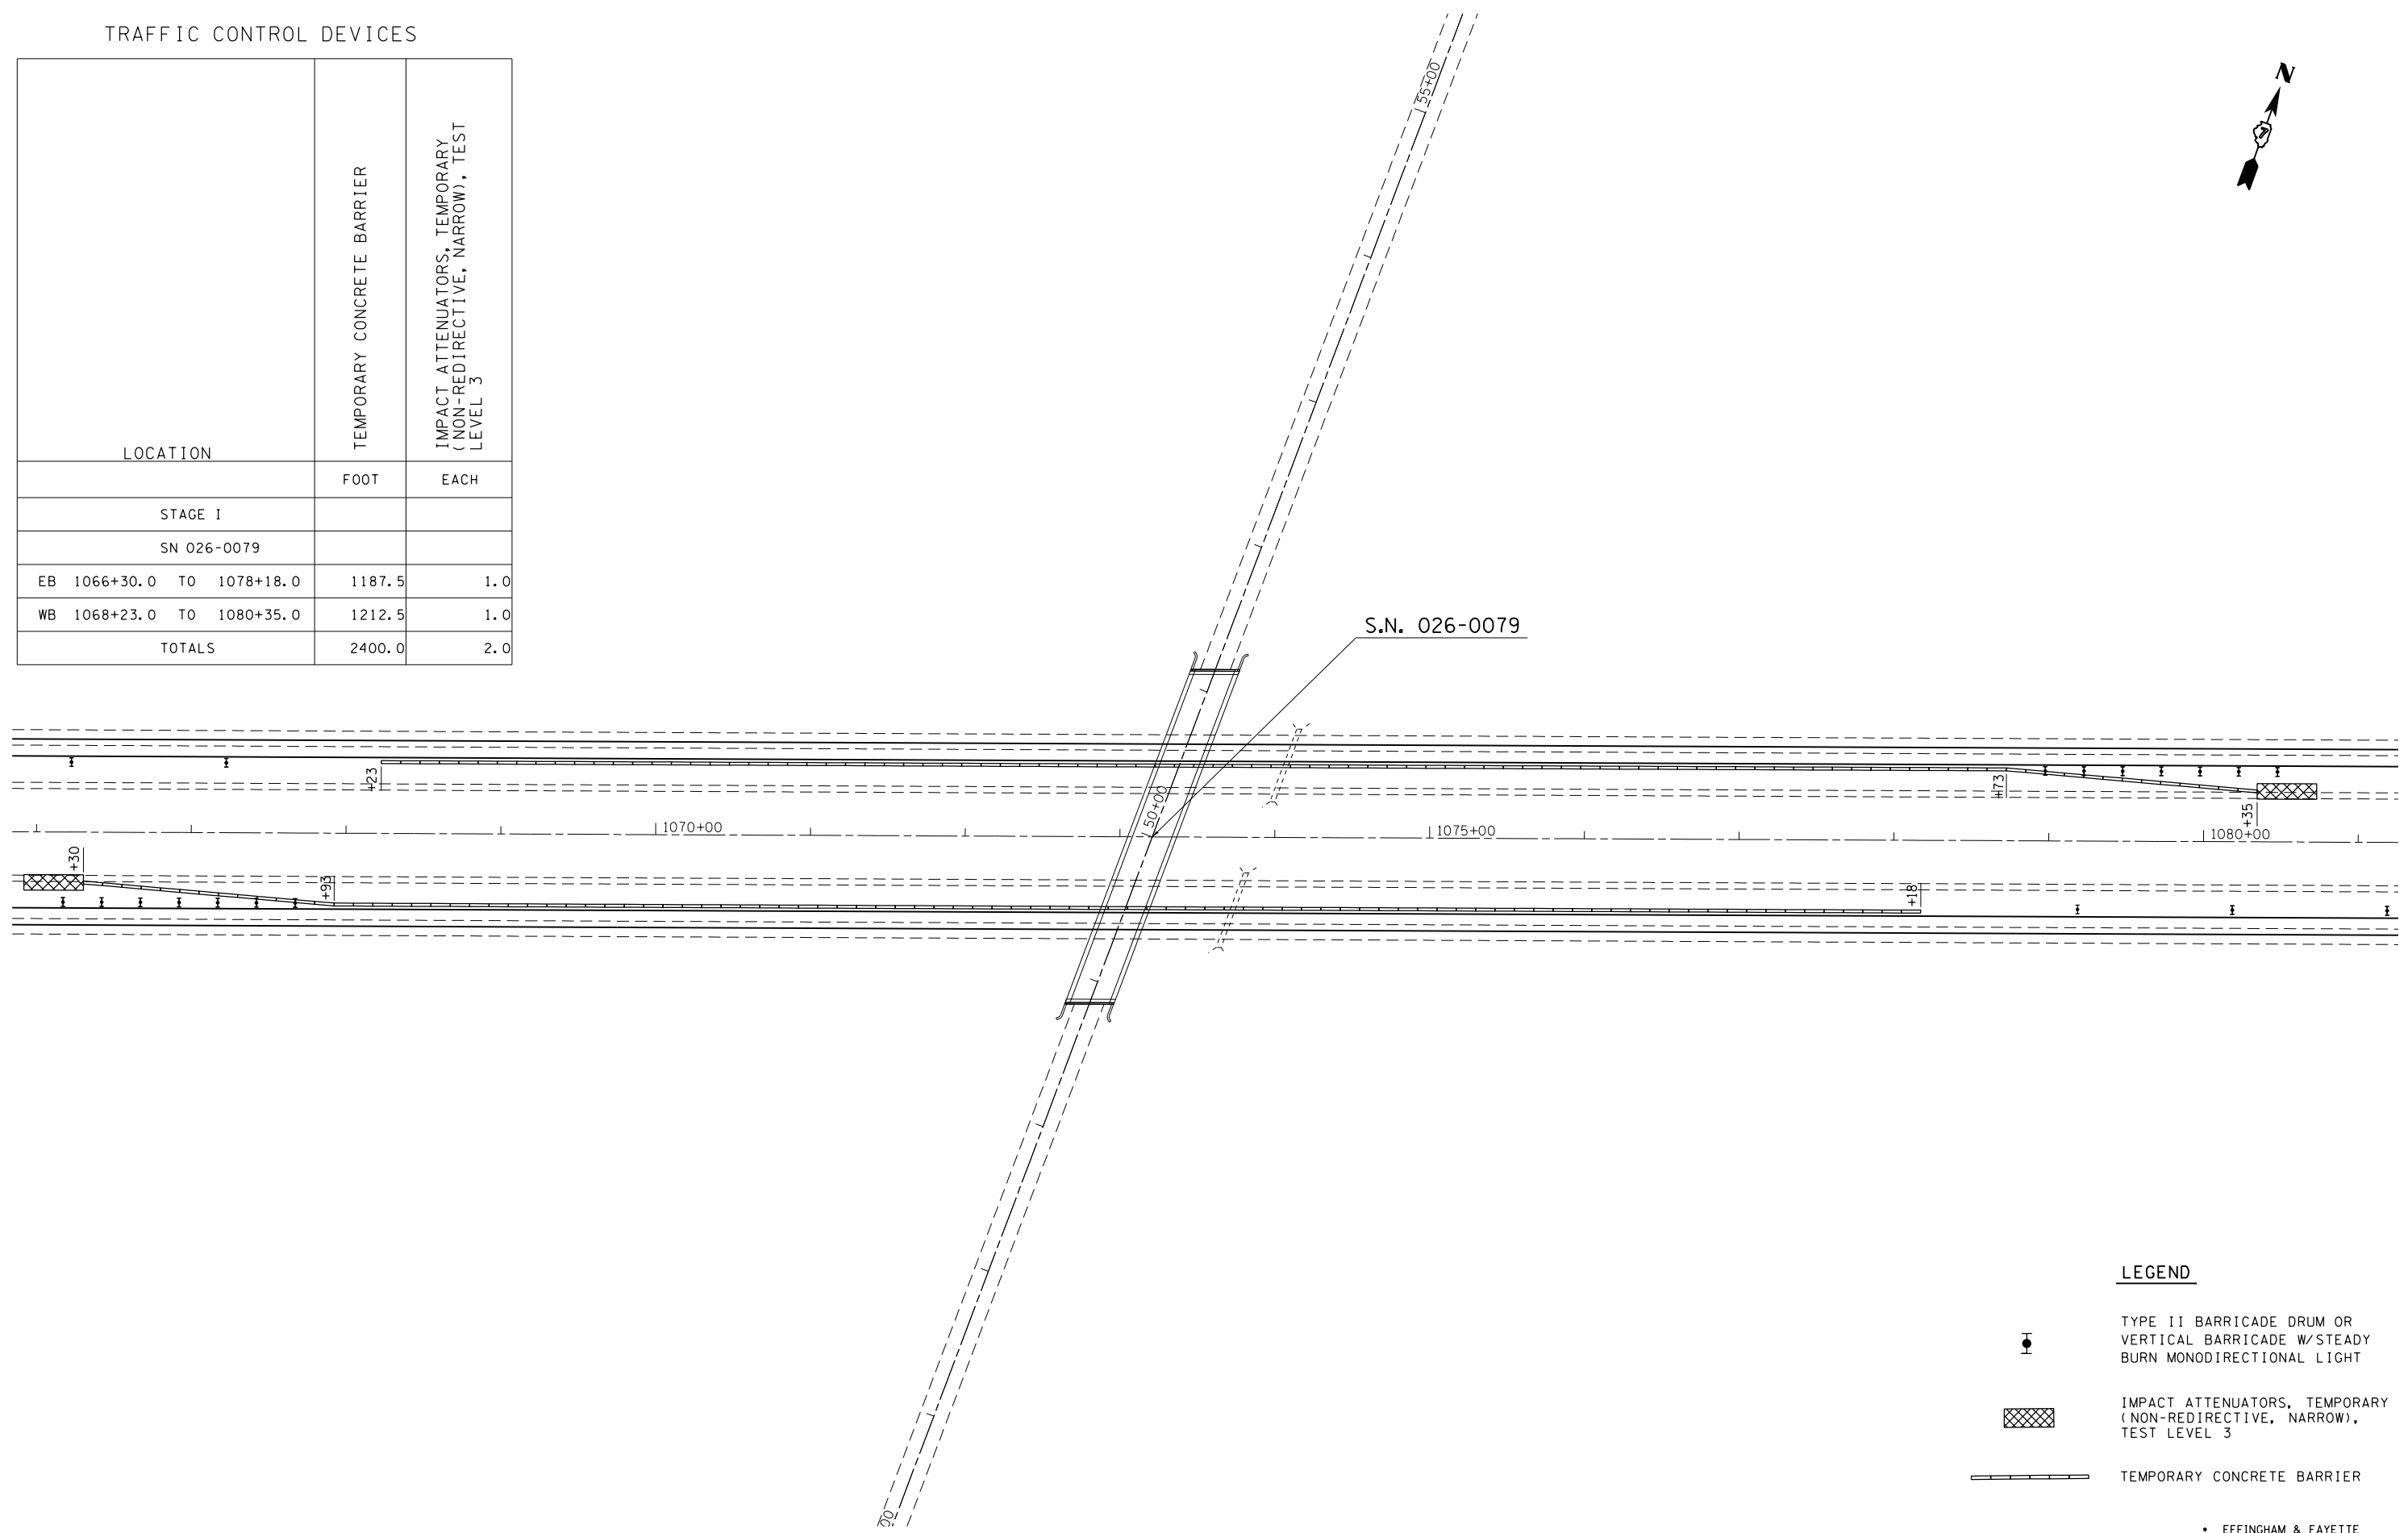


TRAFFIC CONTROL DEVICES

LOCATION	TEMPORARY CONCRETE BARRIER	IMPACT ATTENUATORS, TEMPORARY (NON-REDIRECTIVE, NARROW), TEST LEVEL 3
STAGE I	FOOT	EACH
SN 026-0079		
EB 1066+30.0 TO 1078+18.0	1187.5	1.0
WB 1068+23.0 TO 1080+35.0	1212.5	1.0
TOTALS	2400.0	2.0



LEGEND

-  TYPE II BARRICADE DRUM OR VERTICAL BARRICADE W/STEADY BURN MONODIRECTIONAL LIGHT
-  IMPACT ATTENUATORS, TEMPORARY (NON-REDIRECTIVE, NARROW), TEST LEVEL 3
-  TEMPORARY CONCRETE BARRIER

• EFFINGHAM & FAYETTE

FILE NAME =	USER NAME = swartzrw	DESIGNED -	REVISED -
ci:\pw_work\p\idot\swartzrw\d0186577\077469-sht-staging.dgn		DRAWN -	REVISED -
	PLOT SCALE = 100.0000' / in.	CHECKED -	REVISED -
	PLOT DATE = 6/5/2014	DATE -	REVISED -

STATE OF ILLINOIS
DEPARTMENT OF TRANSPORTATION

STAGE 1 PAVEMENT REMOVAL
TRAFFIC CONTROL

SCALE: 50 SHEET NO. 1 OF 5 SHEETS STA. 1066+00 TO STA. 1081+00

F.A.I. RTE.	SECTION	COUNTY	TOTAL SHEETS	SHEET NO.
70	(26-5,26-5-1,25-1-1)R	•	92	49
			CONTRACT NO. 74469	
ILLINOIS FED. AID PROJECT				