


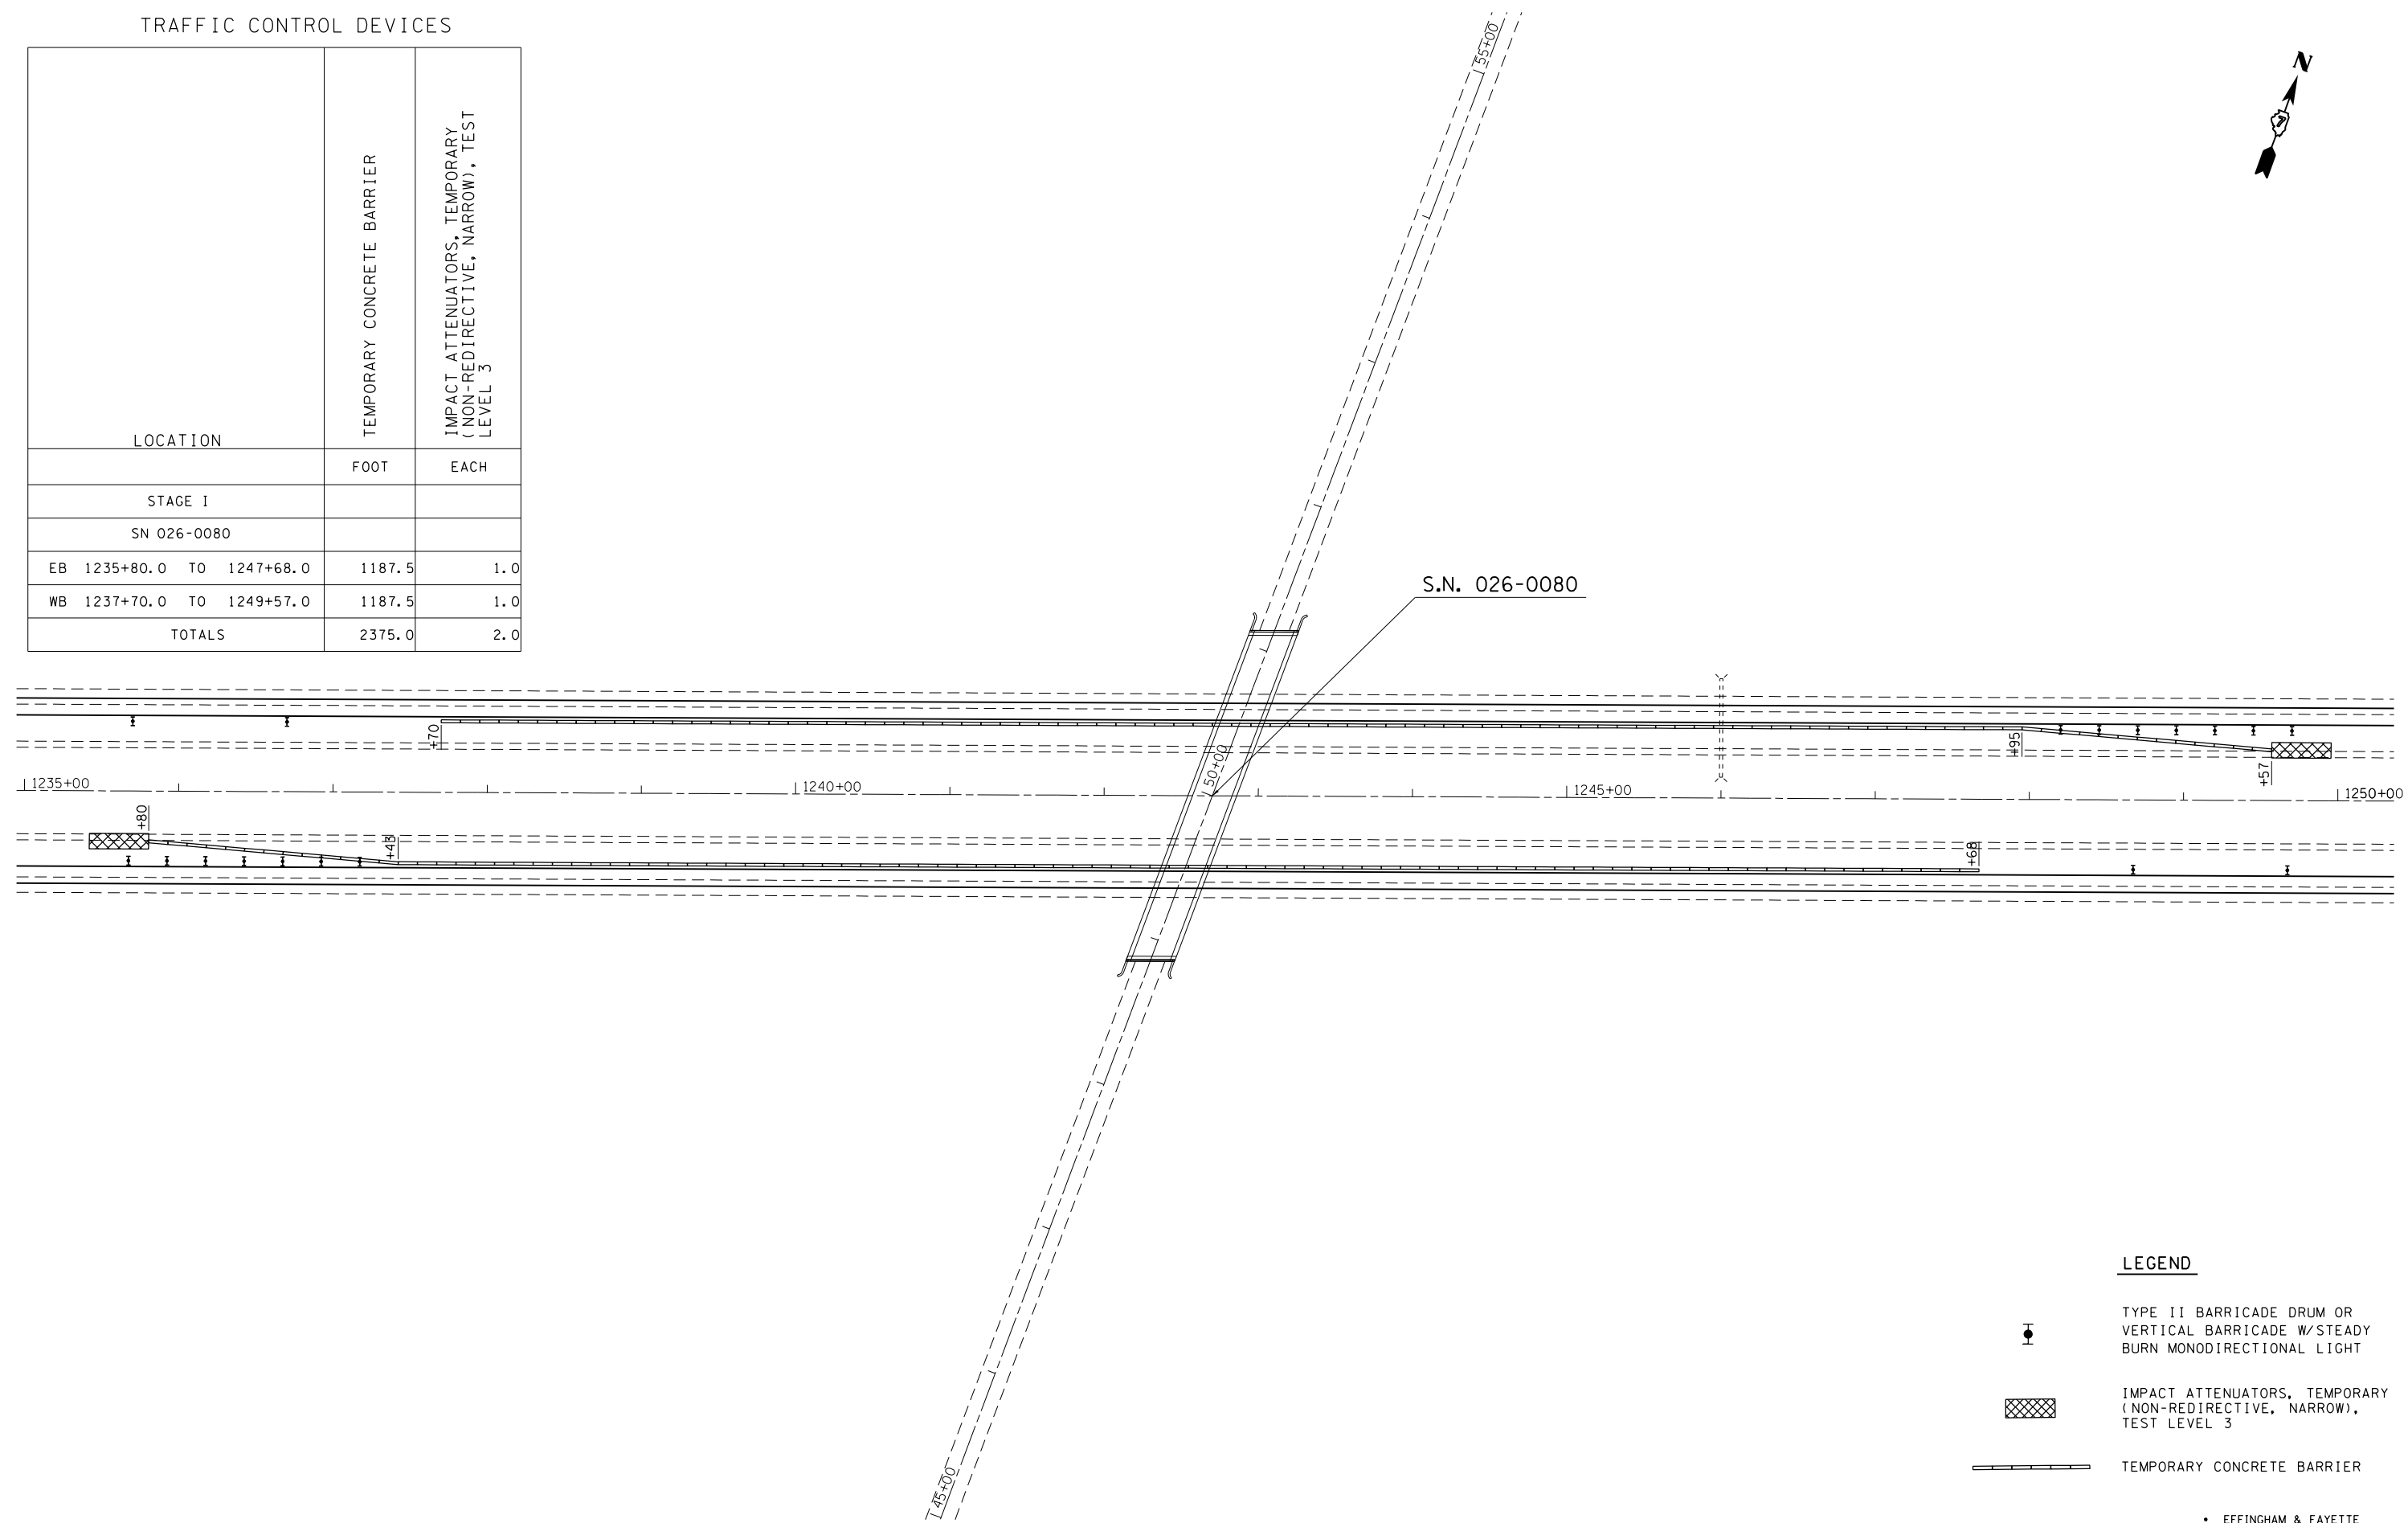


TRAFFIC CONTROL DEVICES

LOCATION	TEMPORARY CONCRETE BARRIER	IMPACT ATTENUATORS, TEMPORARY (NON-REDIRECTIVE, NARROW), TEST LEVEL 3
	FOOT	EACH
STAGE I		
SN 026-0080		
EB 1235+80.0 TO 1247+68.0	1187.5	1.0
WB 1237+70.0 TO 1249+57.0	1187.5	1.0
TOTALS	2375.0	2.0



LEGEND

-  TYPE II BARRICADE DRUM OR VERTICAL BARRICADE W/ STEADY BURN MONODIRECTIONAL LIGHT
-  IMPACT ATTENUATORS, TEMPORARY (NON-REDIRECTIVE, NARROW), TEST LEVEL 3
-  TEMPORARY CONCRETE BARRIER

• EFFINGHAM & FAYETTE

FILE NAME =	USER NAME = swartzrw	DESIGNED -	REVISED -
c:\pw\work\p\idot\swartzrw\d0186577\077469-sht-staging.dgn		DRAWN -	REVISED -
	PLOT SCALE = 100.0000' / in.	CHECKED -	REVISED -
	PLOT DATE = 6/5/2014	DATE -	REVISED -

STATE OF ILLINOIS
DEPARTMENT OF TRANSPORTATION

STAGE 1 PAVEMENT REMOVAL
TRAFFIC CONTROL

SCALE: 50 SHEET NO. 3 OF 5 SHEETS STA. 1235+00 TO STA. 1250+00

F.A.I. RTE.	SECTION	COUNTY	TOTAL SHEETS	SHEET NO.
70	(26-5,26-5-1,25-1-1)R		92	51
CONTRACT NO. 74469			ILLINOIS FED. AID PROJECT	