





TRAFFIC CONTROL DEVICES

LOCATION	TEMPORARY CONCRETE BARRIER	IMPACT ATTENUATORS, TEMPORARY (NON-REDIRECTIVE, NARROW), TEST LEVEL 3
	FOOT	EACH
STAGE I		
SN 025-0054		
EB 1293+06.0 TO 1305+05.0	1200.0	1.0
WB 1295+07.0 TO 1305+95.0	1187.5	1.0
TOTALS	2388.0	2.0

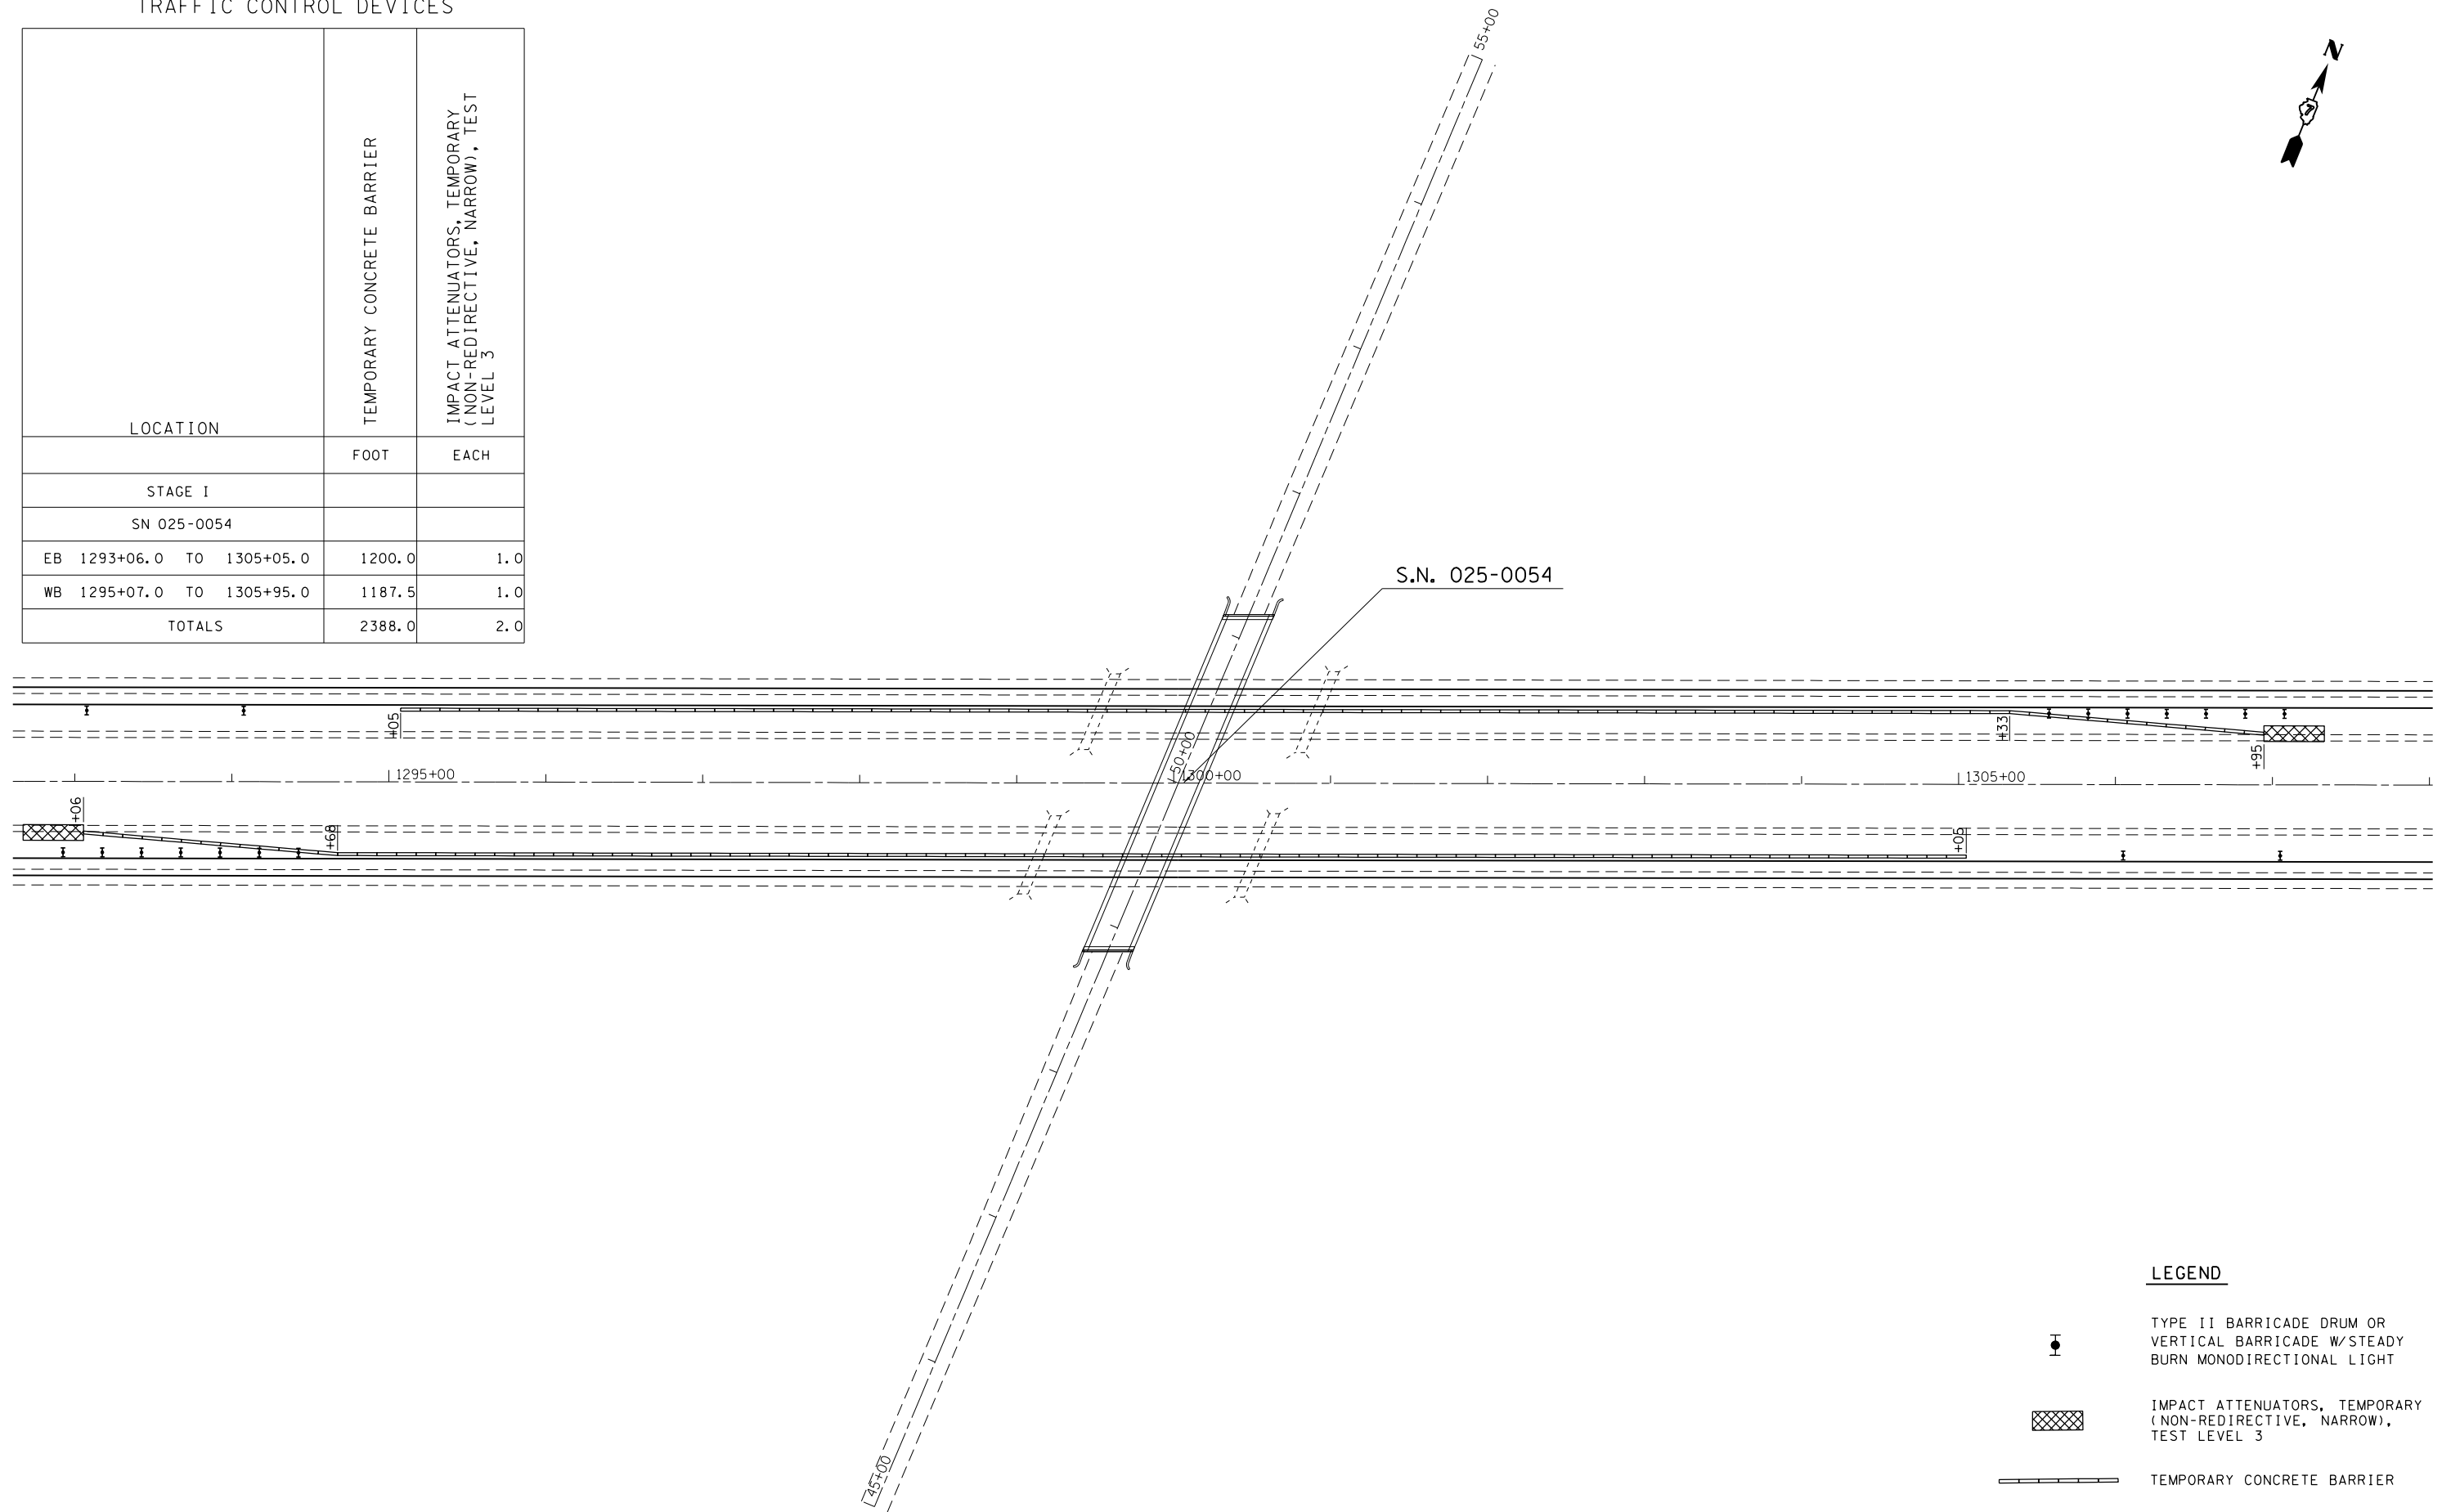

LEGEND

-  TYPE II BARRICADE DRUM OR VERTICAL BARRICADE W/STEADY BURN MONODIRECTIONAL LIGHT
-  IMPACT ATTENUATORS, TEMPORARY (NON-REDIRECTIVE, NARROW), TEST LEVEL 3
-  TEMPORARY CONCRETE BARRIER

• EFFINGHAM & FAYETTE

FILE NAME =	USER NAME = swartzw	DESIGNED -	REVISED -
ci:\pw_work\p\idot\swartzw\d0186577\077469-sht-staging.dgn		DRAWN -	REVISED -
	PLOT SCALE = 100.0000' / in.	CHECKED -	REVISED -
	PLOT DATE = 6/5/2014	DATE -	REVISED -

STATE OF ILLINOIS
DEPARTMENT OF TRANSPORTATION

STAGE 1 PAVEMENT REMOVAL
TRAFFIC CONTROL

SCALE: 50 SHEET NO. 4 OF 5 SHEETS STA. 1293+00 TO STA. 1308+00

F.A.I. RTE.	SECTION	COUNTY	TOTAL SHEETS	SHEET NO.
70	(26-5,26-5-1,25-1-1)R	•	92	52
				CONTRACT NO. 74469
ILLINOIS FED. AID PROJECT				