



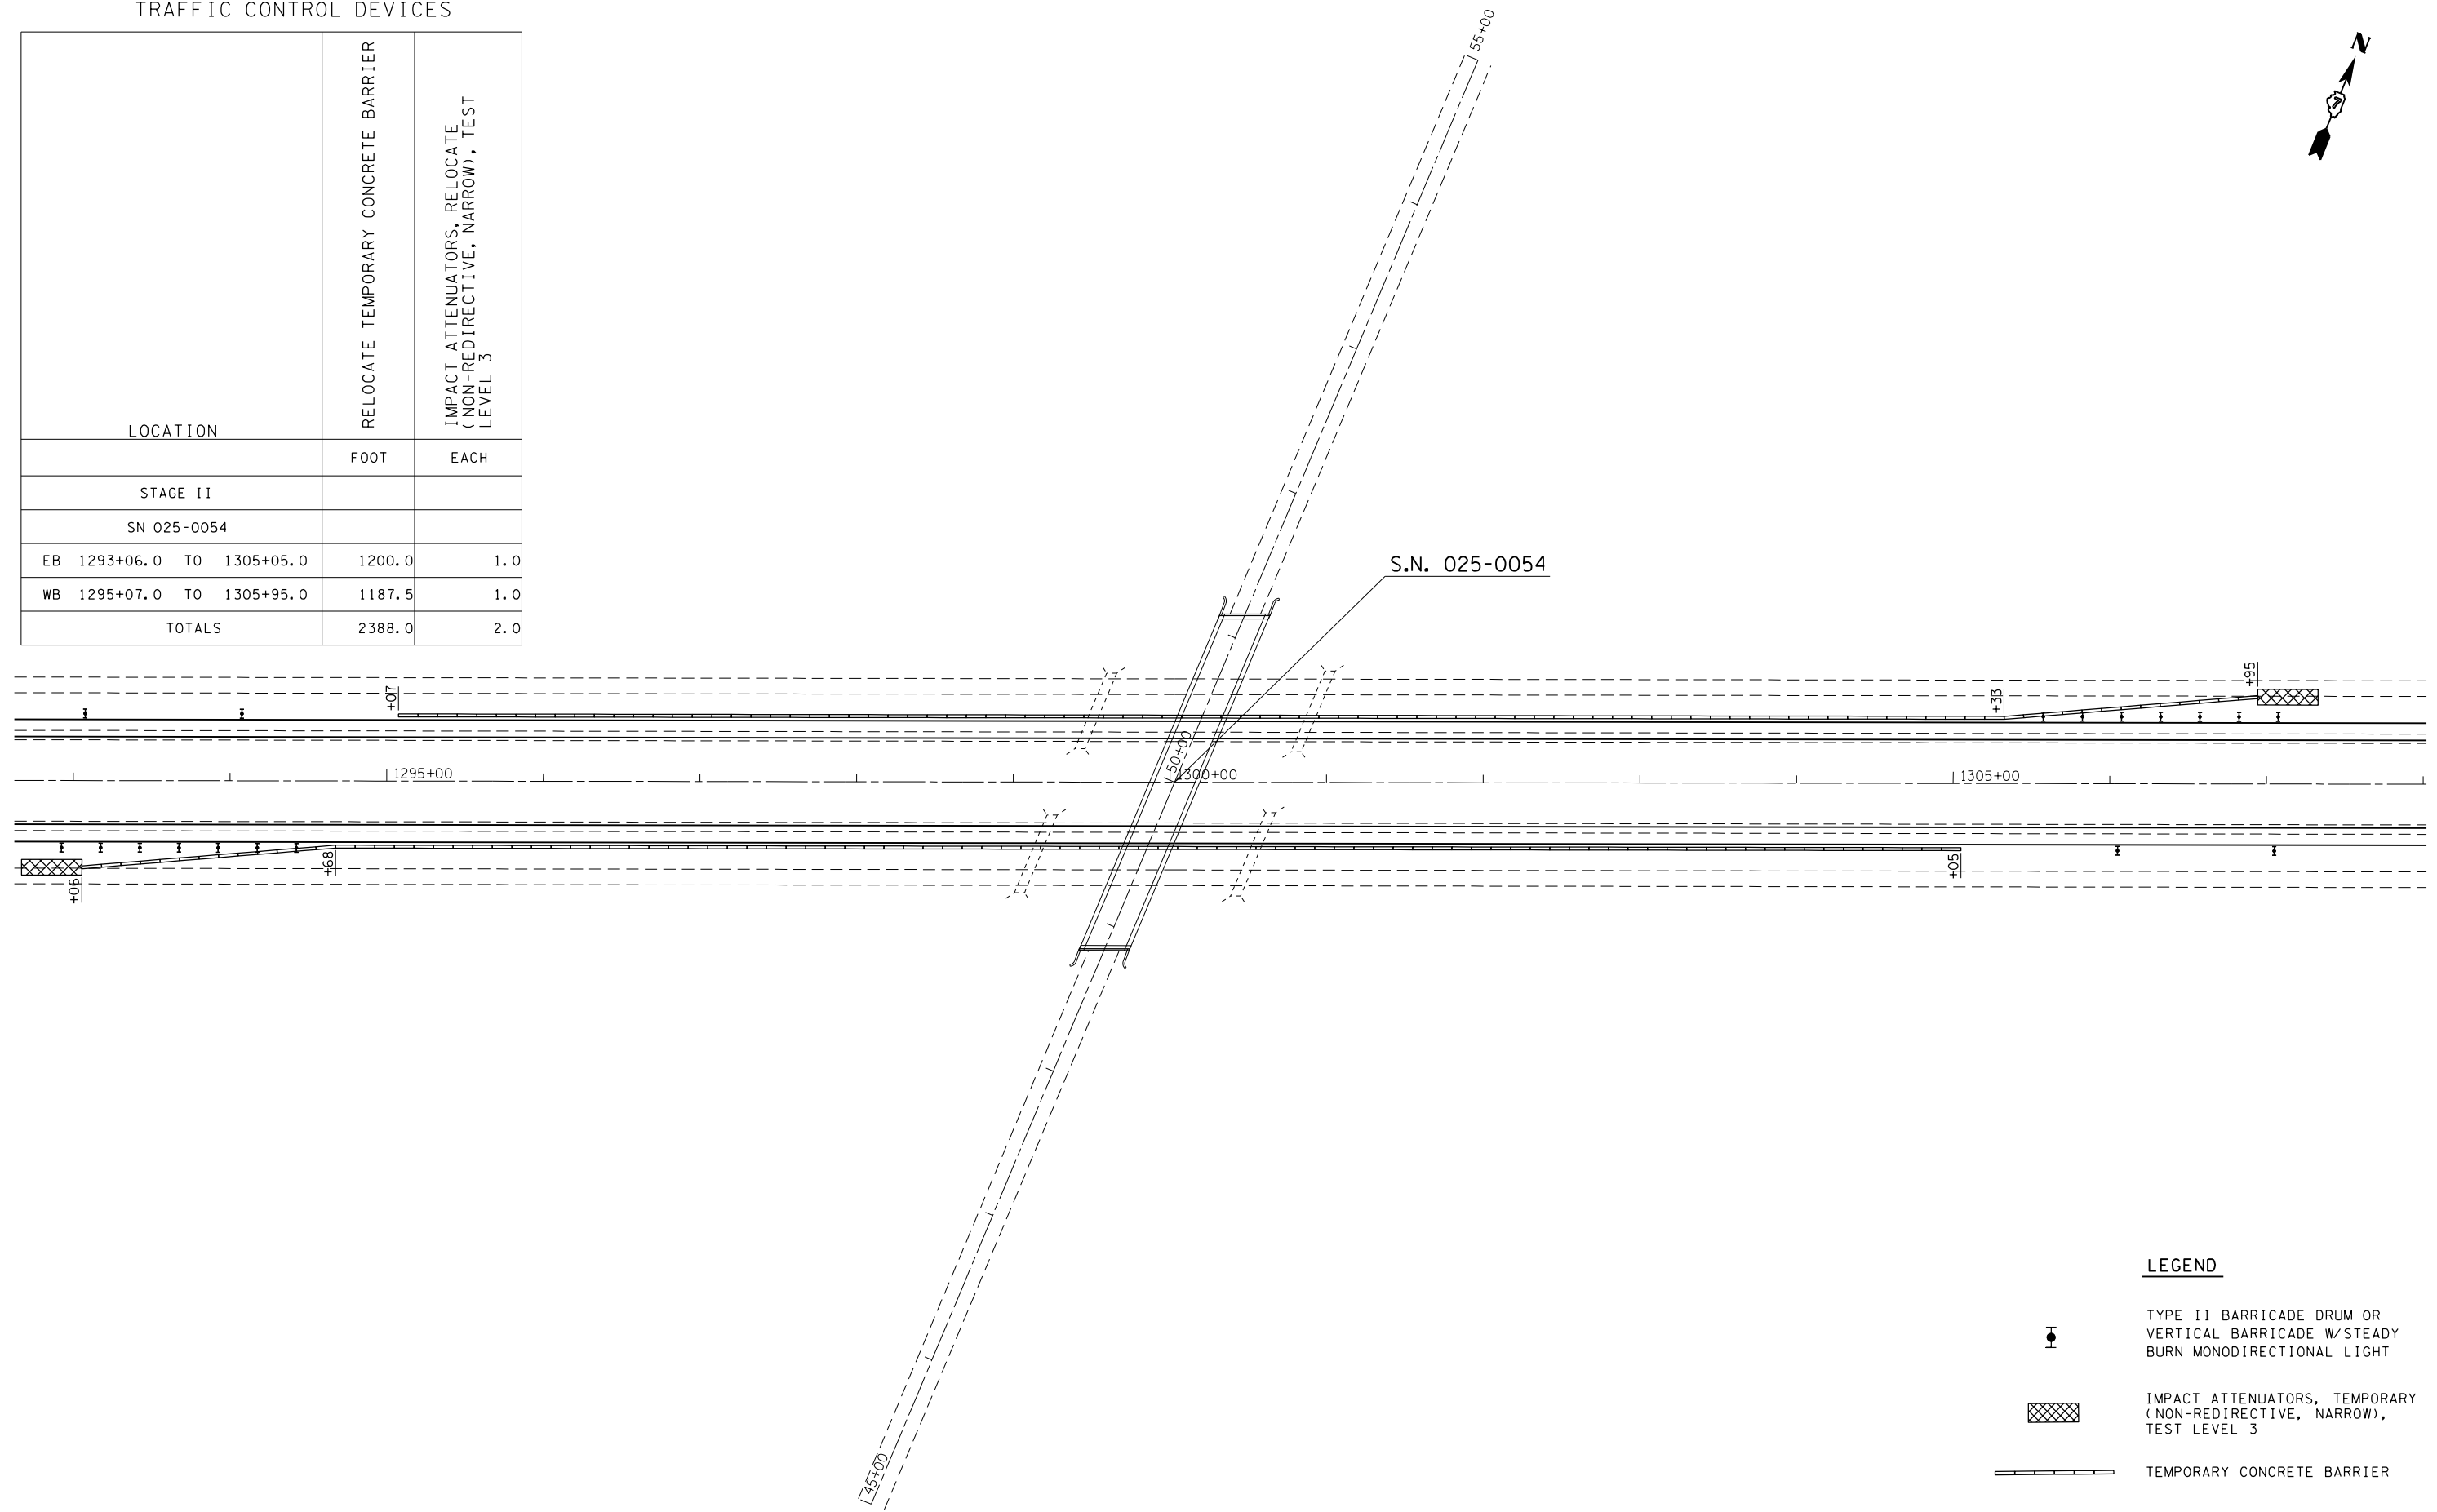

TRAFFIC CONTROL DEVICES

LOCATION	RELOCATE TEMPORARY CONCRETE BARRIER	IMPACT ATTENUATORS, RELOCATE (NON-REDIRECTIVE, NARROW), TEST LEVEL 3
	FOOT	EACH
STAGE II		
SN 025-0054		
EB 1293+06.0 TO 1305+05.0	1200.0	1.0
WB 1295+07.0 TO 1305+95.0	1187.5	1.0
TOTALS	2388.0	2.0

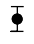

LEGEND

-  TYPE II BARRICADE DRUM OR VERTICAL BARRICADE W/ STEADY BURN MONODIRECTIONAL LIGHT
-  IMPACT ATTENUATORS, TEMPORARY (NON-REDIRECTIVE, NARROW), TEST LEVEL 3
-  TEMPORARY CONCRETE BARRIER

• EFFINGHAM & FAYETTE

FILE NAME =	USER NAME = swartzrw	DESIGNED -	REVISED -	<b>STATE OF ILLINOIS DEPARTMENT OF TRANSPORTATION</b>	<b>STAGE 2 PAVEMENT REMOVAL TRAFFIC CONTROL</b>	F.A.I. RTE.	SECTION	COUNTY	TOTAL SHEETS	SHEET NO.	
ei:\pw_work\pwidot\swartzrw\d0186577\077469-sht-staging.dgn	469-sht-staging.dgn	DRAWN -	REVISED -			70	(26-5,26-5-1,25-1-1)R	•	92	57	
PLOT SCALE = 100.0000' / in.		CHECKED -	REVISED -			CONTRACT NO. 74469					
PLOT DATE = 6/5/2014		DATE -	REVISED -			SCALE: 50	SHEET NO. 4 OF 5 SHEETS	STA. 1293+00 TO STA. 1308+00	ILLINOIS FED. AID PROJECT		