

WEST EDGE OF SHOULDER

Location	Station	Offset	Theoretical Grade Elevations
S. End of S. Appr. Pav't.	48+46.17	-16.00	634.43
A	48+56.17	-16.00	634.58
B	48+66.17	-16.00	634.72
N. End of S. Appr. Pav't.	48+76.17	-16.00	634.85

WEST EDGE OF PAVEMENT

Location	Station	Offset	Theoretical Grade Elevations
S. End of S. Appr. Pav't.	48+47.64	-12.00	634.54
A	48+57.64	-12.00	634.69
B	48+67.64	-12.00	634.83
N. End of S. Appr. Pav't.	48+77.64	-12.00	634.96

☉ ROADWAY & PROFILE GRADE

Location	Station	Offset	Theoretical Grade Elevations
S. End of S. Appr. Pav't.	48+52.06	0.00	634.79
A	48+62.06	0.00	634.94
B	48+72.06	0.00	635.07
N. End of S. Appr. Pav't.	48+82.06	0.00	635.20

STAGE CONSTRUCTION JOINT


Location	Station	Offset	Theoretical Grade Elevations
S. End of S. Appr. Pav't.	48+52.55	1.33	634.78
A	48+62.55	1.33	634.92
B	48+72.55	1.33	635.06
N. End of S. Appr. Pav't.	48+82.55	1.33	635.18

EAST EDGE OF PAVEMENT

Location	Station	Offset	Theoretical Grade Elevations
S. End of S. Appr. Pav't.	48+56.47	12.00	634.67
A	48+66.47	12.00	634.81
B	48+76.47	12.00	634.94
N. End of S. Appr. Pav't.	48+86.47	12.00	635.06

EAST EDGE OF SHOULDER

Location	Station	Offset	Theoretical Grade Elevations
S. End of S. Appr. Pav't.	48+57.95	16.00	634.61
A	48+67.95	16.00	634.75
B	48+77.95	16.00	634.88
N. End of S. Appr. Pav't.	48+87.95	16.00	634.99

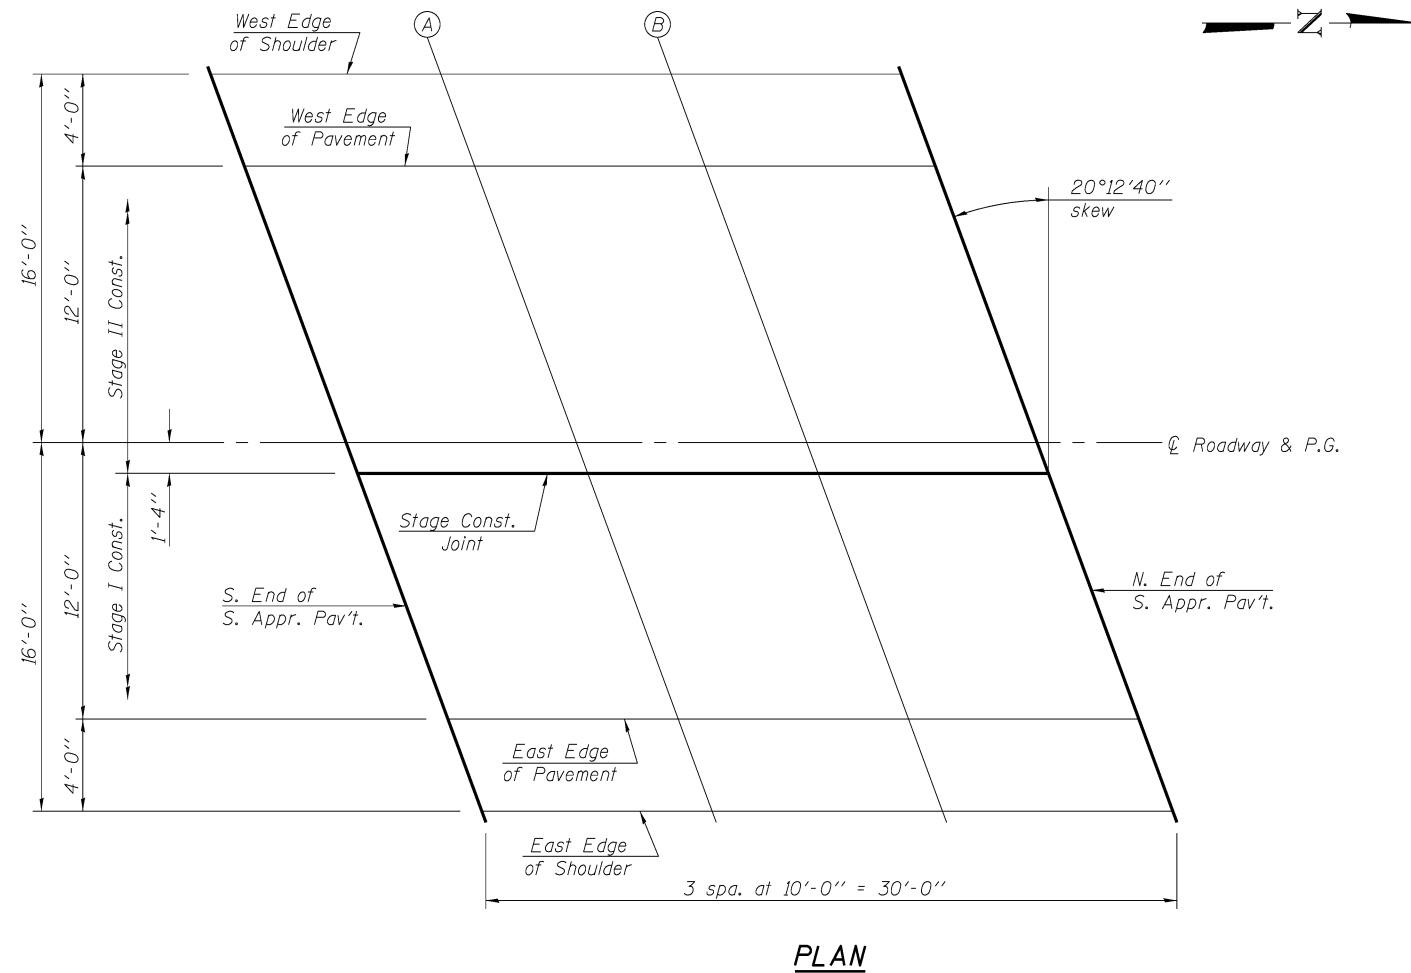

PLAN



USER NAME =	DESIGNED - WJV	REVISED -
PLOT SCALE =	CHECKED - CJB	REVISED -
PLOT DATE = 12-22-2011	DRAWN - WJV	REVISED -
	CHECKED - CJB	REVISED -

**STATE OF ILLINOIS
DEPARTMENT OF TRANSPORTATION**

**TOP OF S. APPROACH SLAB ELEVATIONS
STRUCTURE NO. 026-0055**

SHEET NO. 7 OF 24 SHEETS

F.A.S. RTE.	SECTION	COUNTY	TOTAL SHEETS	SHEET NO.
2720	(26-5,26-5-1,25-1-1)R	FAYETTE	92	74
CONTRACT NO. 74469				

ILLINOIS FED. AID PROJECT