

WEST EDGE OF SHOULDER

Location	Station	Offset	Theoretical Grade Elevations
S. End of N. Appr. Pav't.	51+12.05	-16.00	634.85
U	51+22.05	-16.00	634.72
V	51+32.05	-16.00	634.58
N. End of N. Appr. Pav't.	51+42.05	-16.00	634.42

WEST EDGE OF PAVEMENT

Location	Station	Offset	Theoretical Grade Elevations
S. End of N. Appr. Pav't.	51+13.53	-12.00	634.91
U	51+23.53	-12.00	634.78
V	51+33.53	-12.00	634.64
N. End of N. Appr. Pav't.	51+43.53	-12.00	634.48

☉ ROADWAY & PROFILE GRADE

Location	Station	Offset	Theoretical Grade Elevations
S. End of N. Appr. Pav't.	51+17.94	0.00	635.04
U	51+27.94	0.00	634.91
V	51+37.94	0.00	634.76
N. End of N. Appr. Pav't.	51+47.94	0.00	634.60

STAGE CONSTRUCTION JOINT


Location	Station	Offset	Theoretical Grade Elevations
S. End of N. Appr. Pav't.	51+18.44	1.33	635.02
U	51+28.44	1.33	634.88
V	51+38.44	1.33	634.73
N. End of N. Appr. Pav't.	51+48.44	1.33	634.57

EAST EDGE OF PAVEMENT

Location	Station	Offset	Theoretical Grade Elevations
S. End of N. Appr. Pav't.	51+22.36	12.00	634.80
U	51+32.36	12.00	634.66
V	51+42.36	12.00	634.50
N. End of N. Appr. Pav't.	51+52.36	12.00	634.34

EAST EDGE OF SHOULDER

Location	Station	Offset	Theoretical Grade Elevations
S. End of N. Appr. Pav't.	51+23.83	16.00	634.69
U	51+33.83	16.00	634.55
V	51+43.83	16.00	634.40
N. End of N. Appr. Pav't.	51+53.83	16.00	634.23

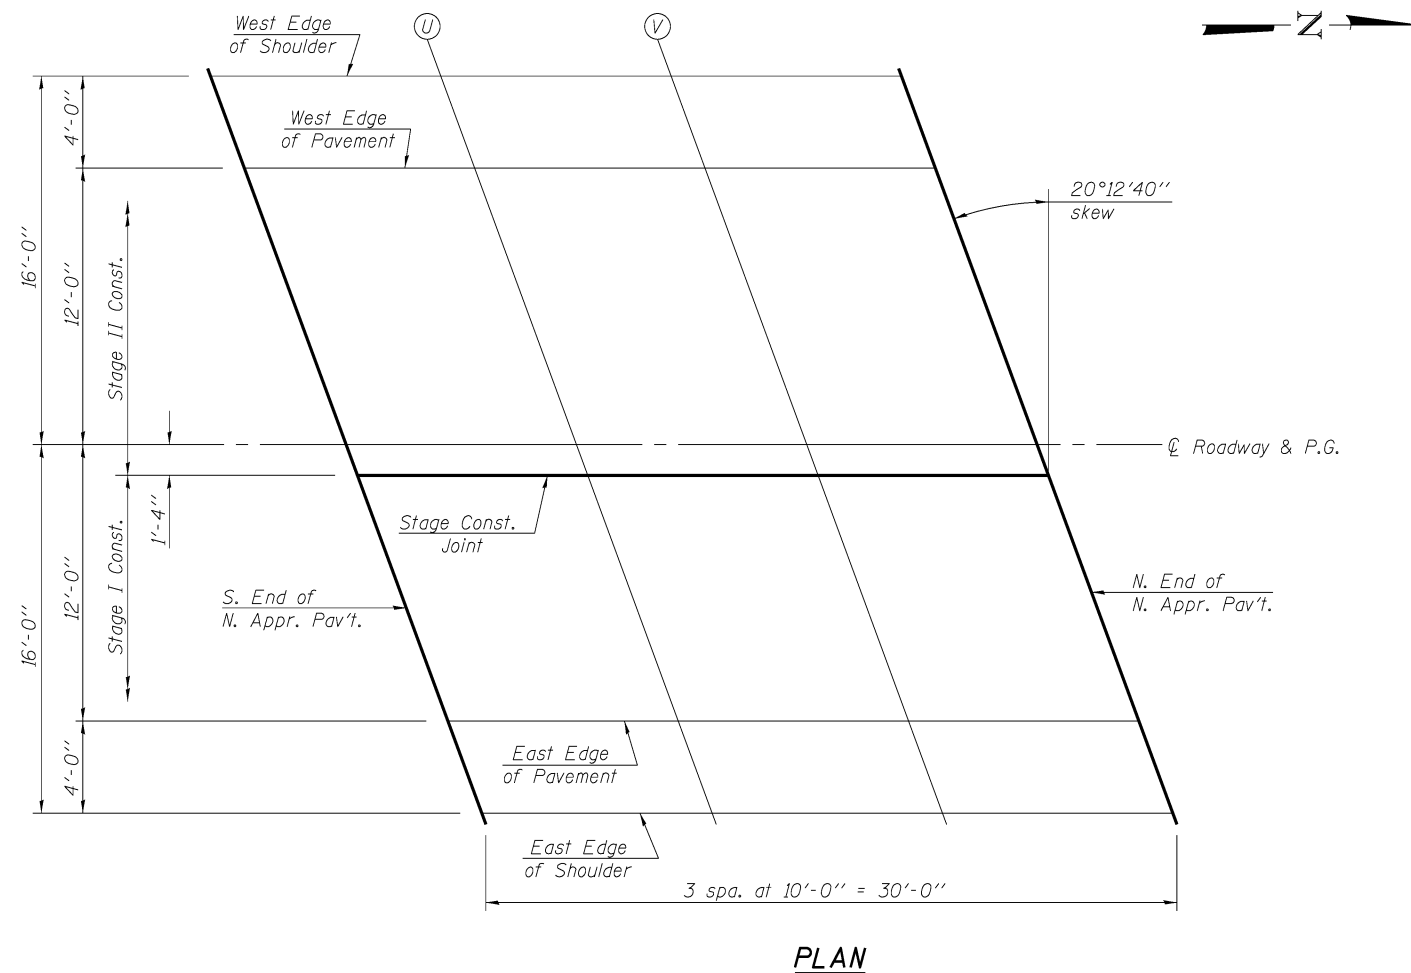

PLAN



USER NAME =	DESIGNED - WJV	REVISED -
	CHECKED - CJB	REVISED -
PLOT SCALE =	DRAWN - WJV	REVISED -
PLOT DATE = 12-22-2011	CHECKED - CJB	REVISED -

**STATE OF ILLINOIS
DEPARTMENT OF TRANSPORTATION**

**TOP OF N. APPROACH SLAB ELEVATIONS
STRUCTURE NO. 026-0055**

SHEET NO. 8 OF 24 SHEETS

F.A.S. RTE.	SECTION	COUNTY	TOTAL SHEETS	SHEET NO.
2720	(26-5,26-5-1,25-1-1)R	FAYETTE	92	75
CONTRACT NO. 74469			ILLINOIS FED. AID PROJECT	