



*Order a(E) and a₁(E) bars full length.
Cut to fit skew and use remainder of
bars in opposite end.

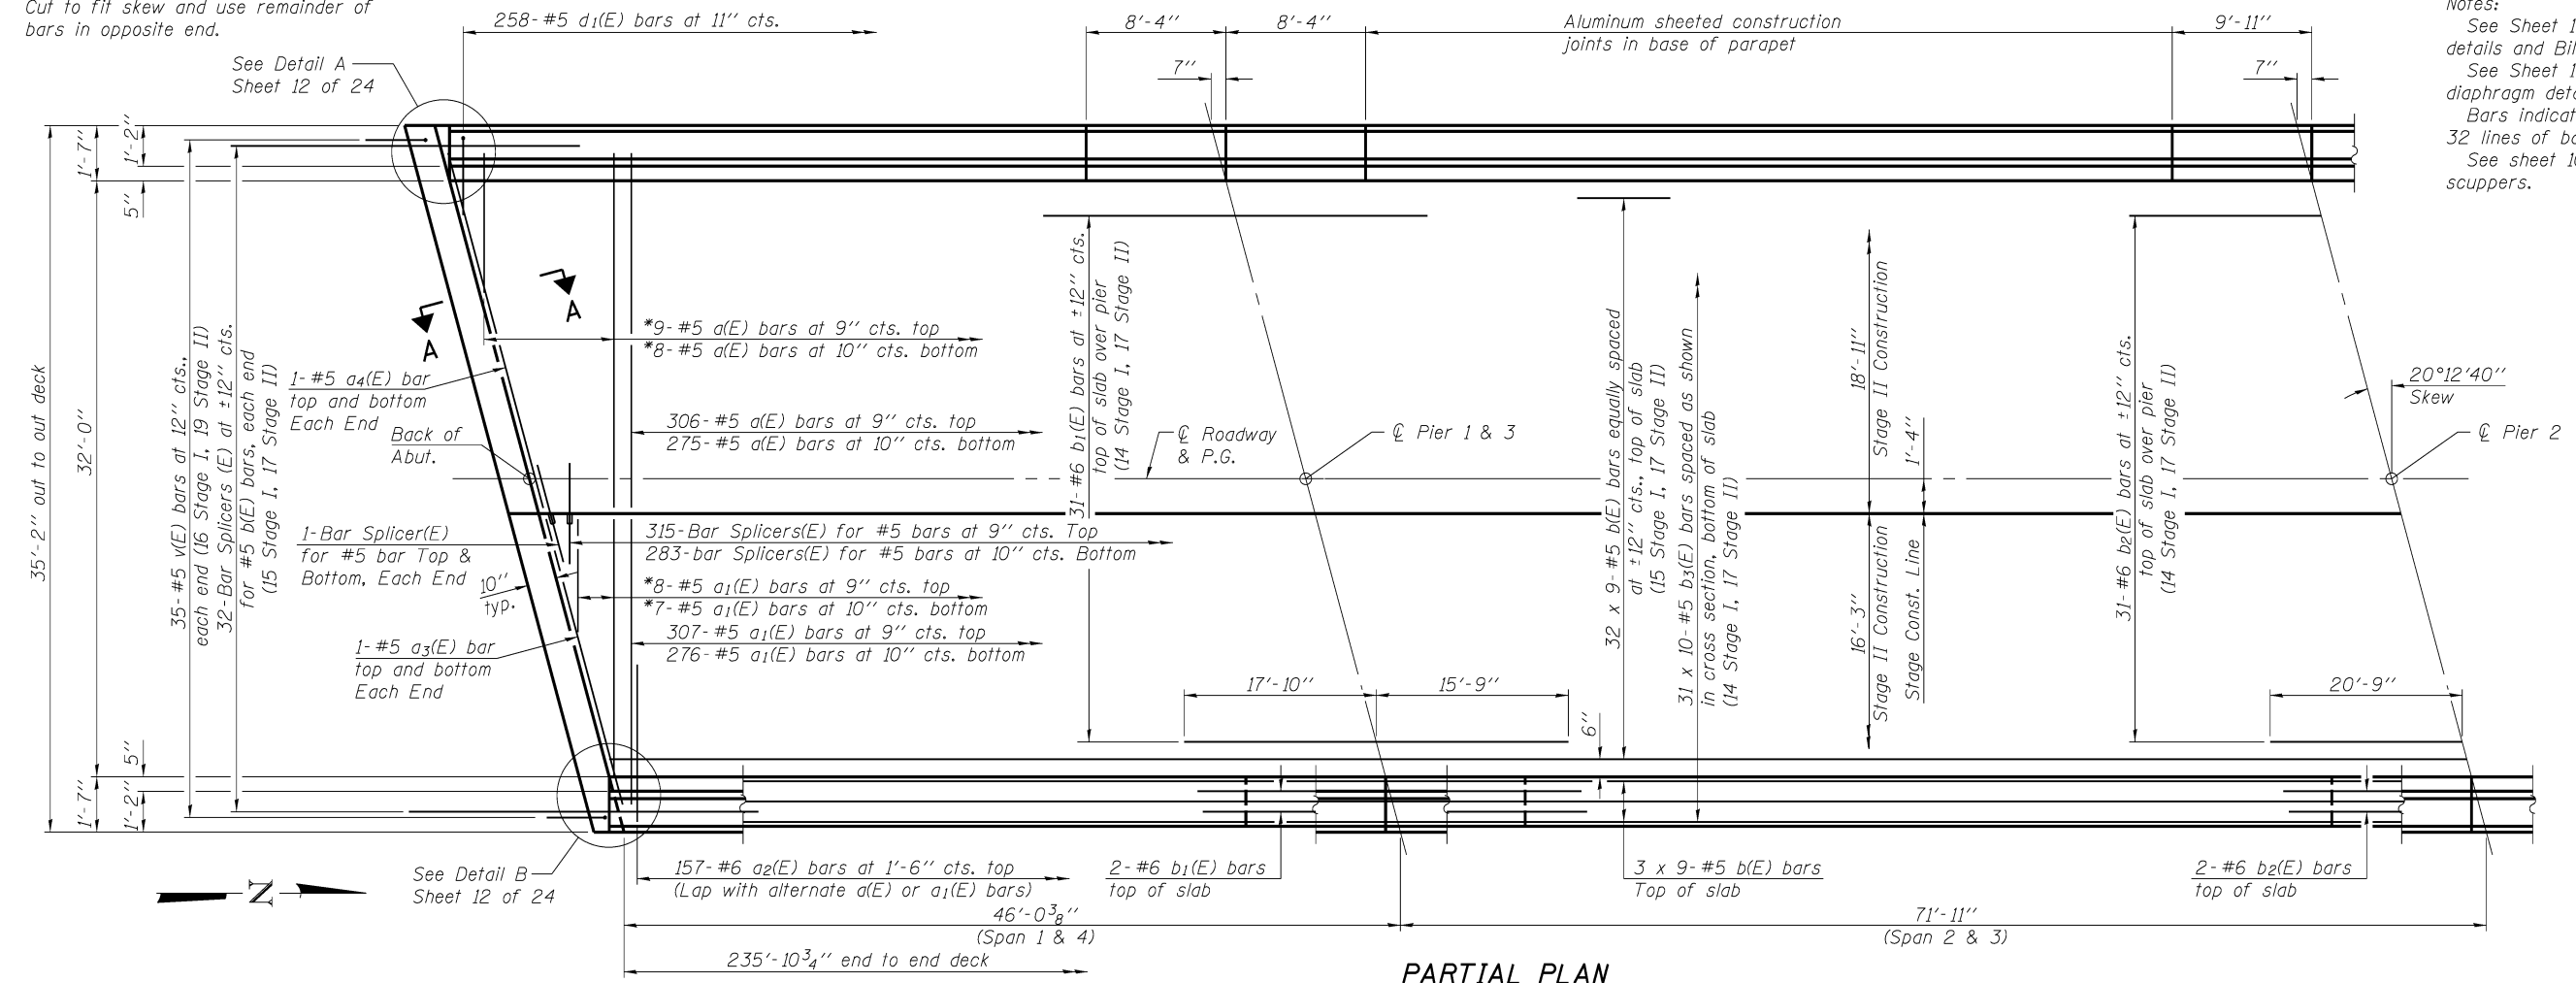

Notes:
See Sheet 10 of 24 for superstructure details and Bill of Material.
See Sheet 12 of 24 for Section A-A and diaphragm details.
Bars indicated thus 32 x 9-#5 etc. indicates 32 lines of bars with 9 lengths per line.
See sheet 10 of 24 for plan at drainage scuppers.

MINIMUM BAR LAP
#5 bar = 2'-7"

PARTIAL PLAN

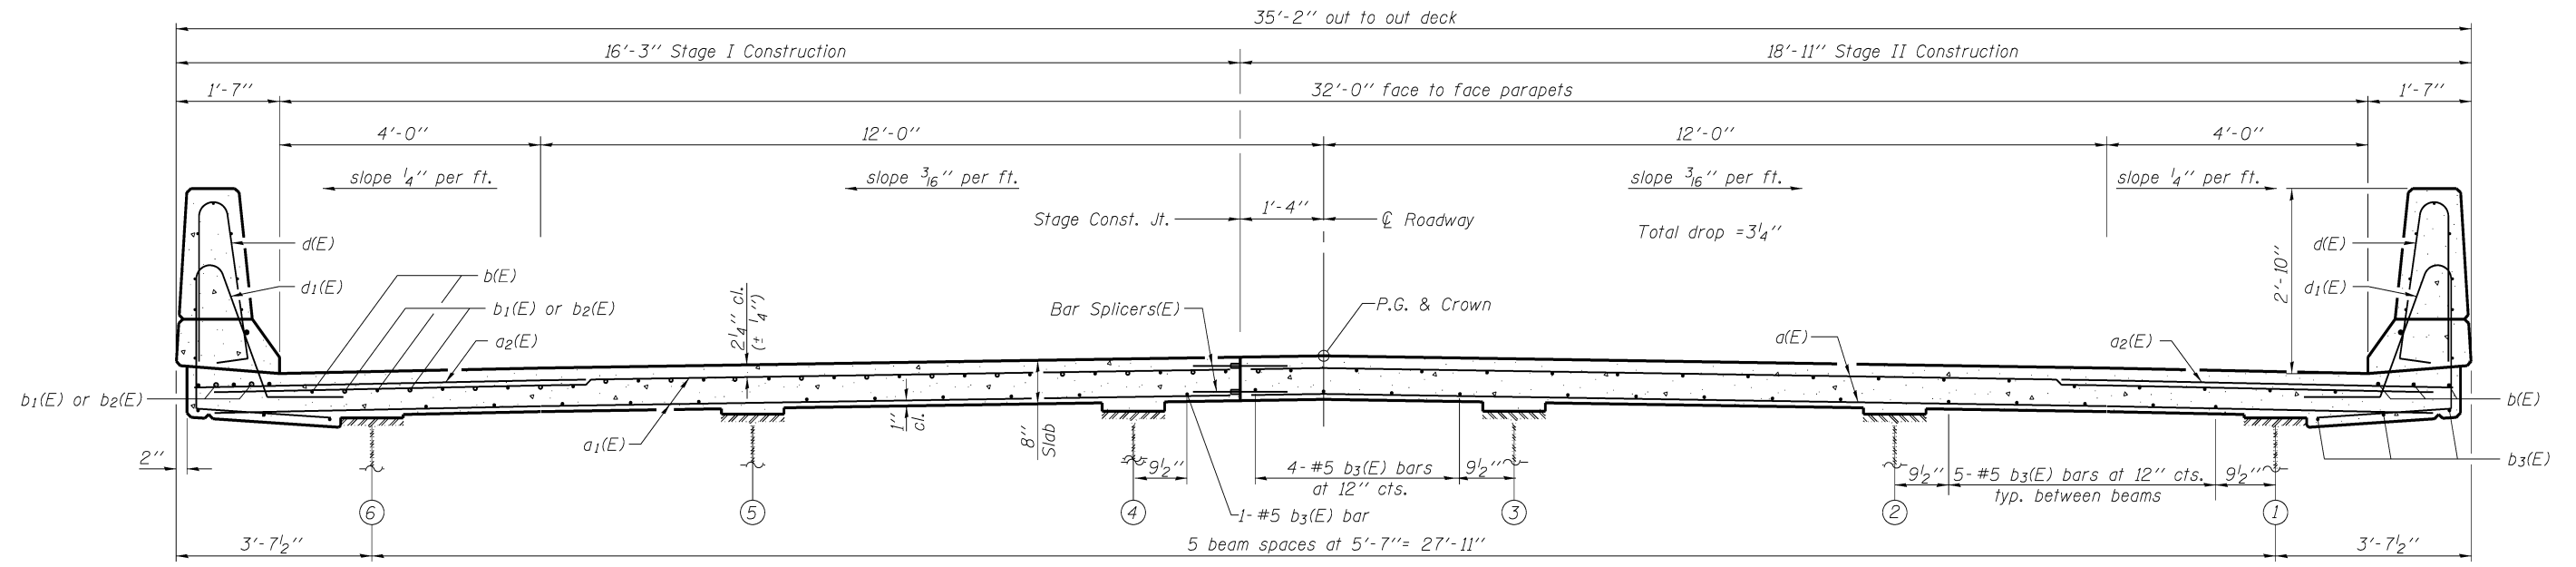

NEAR PIER

NEAR MIDSPAN

CROSS SECTION
(Looking South)

V3 Companies of Illinois Ltd.
7325 Janes Avenue
Woodridge, IL 60517
630.724.9200 phone
630.724.9202 fax
www.v3co.com

USER NAME =	DESIGNED - WJV	REVISED -
PLOT SCALE =	CHECKED - CJB	REVISED -
PLOT DATE = 12-22-2011	DRAWN - WJV	REVISED -
	CHECKED - CJB	REVISED -

STATE OF ILLINOIS
DEPARTMENT OF TRANSPORTATION

DECK PLAN AND CROSS SECTION
STRUCTURE NO. 026-0055

SHEET NO. 9 OF 24 SHEETS

F.A.S. RTE.	SECTION	COUNTY	TOTAL SHEETS	SHEET NO.
2720	(26-5,26-5-1,26-1)DR	Fayette	92	76
CONTRACT NO. 74469				

ILLINOIS FED. AID PROJECT