
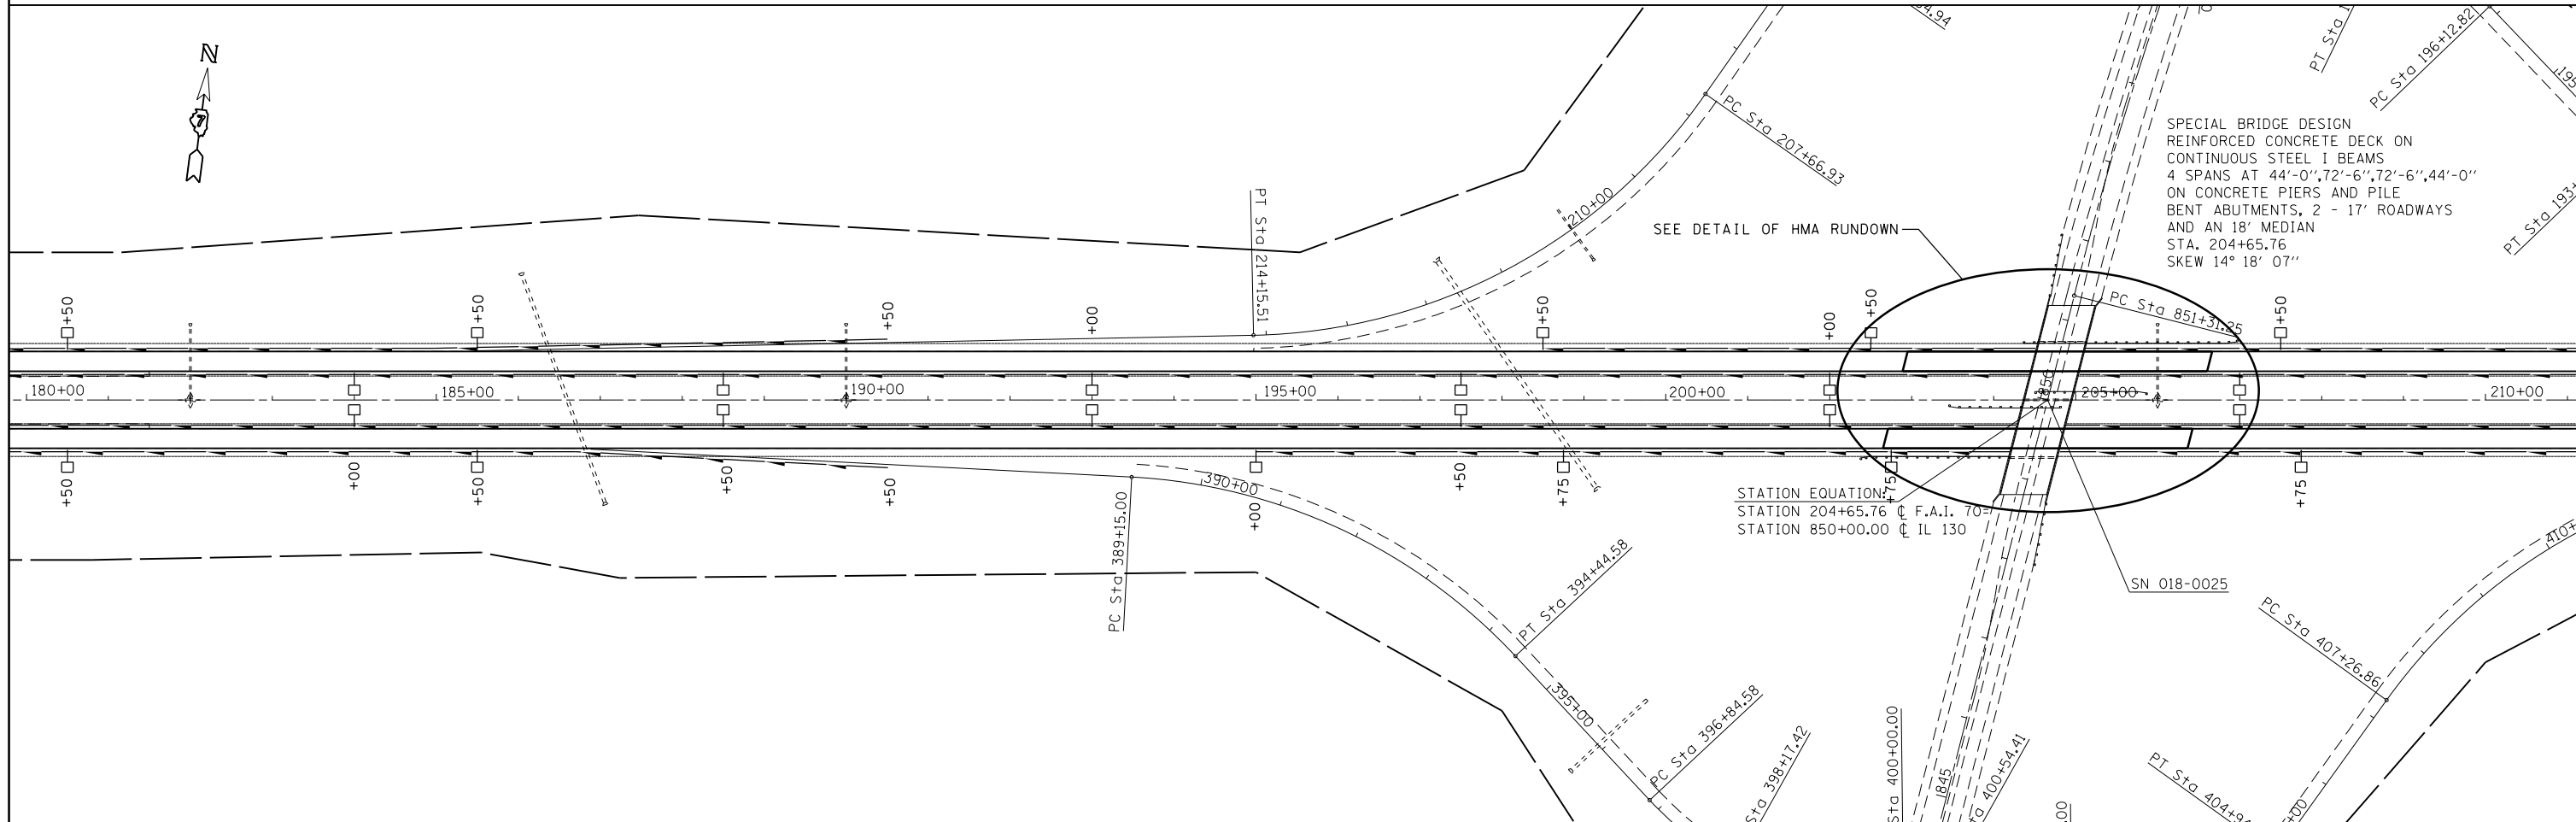


LOW POINT STATION 162+56

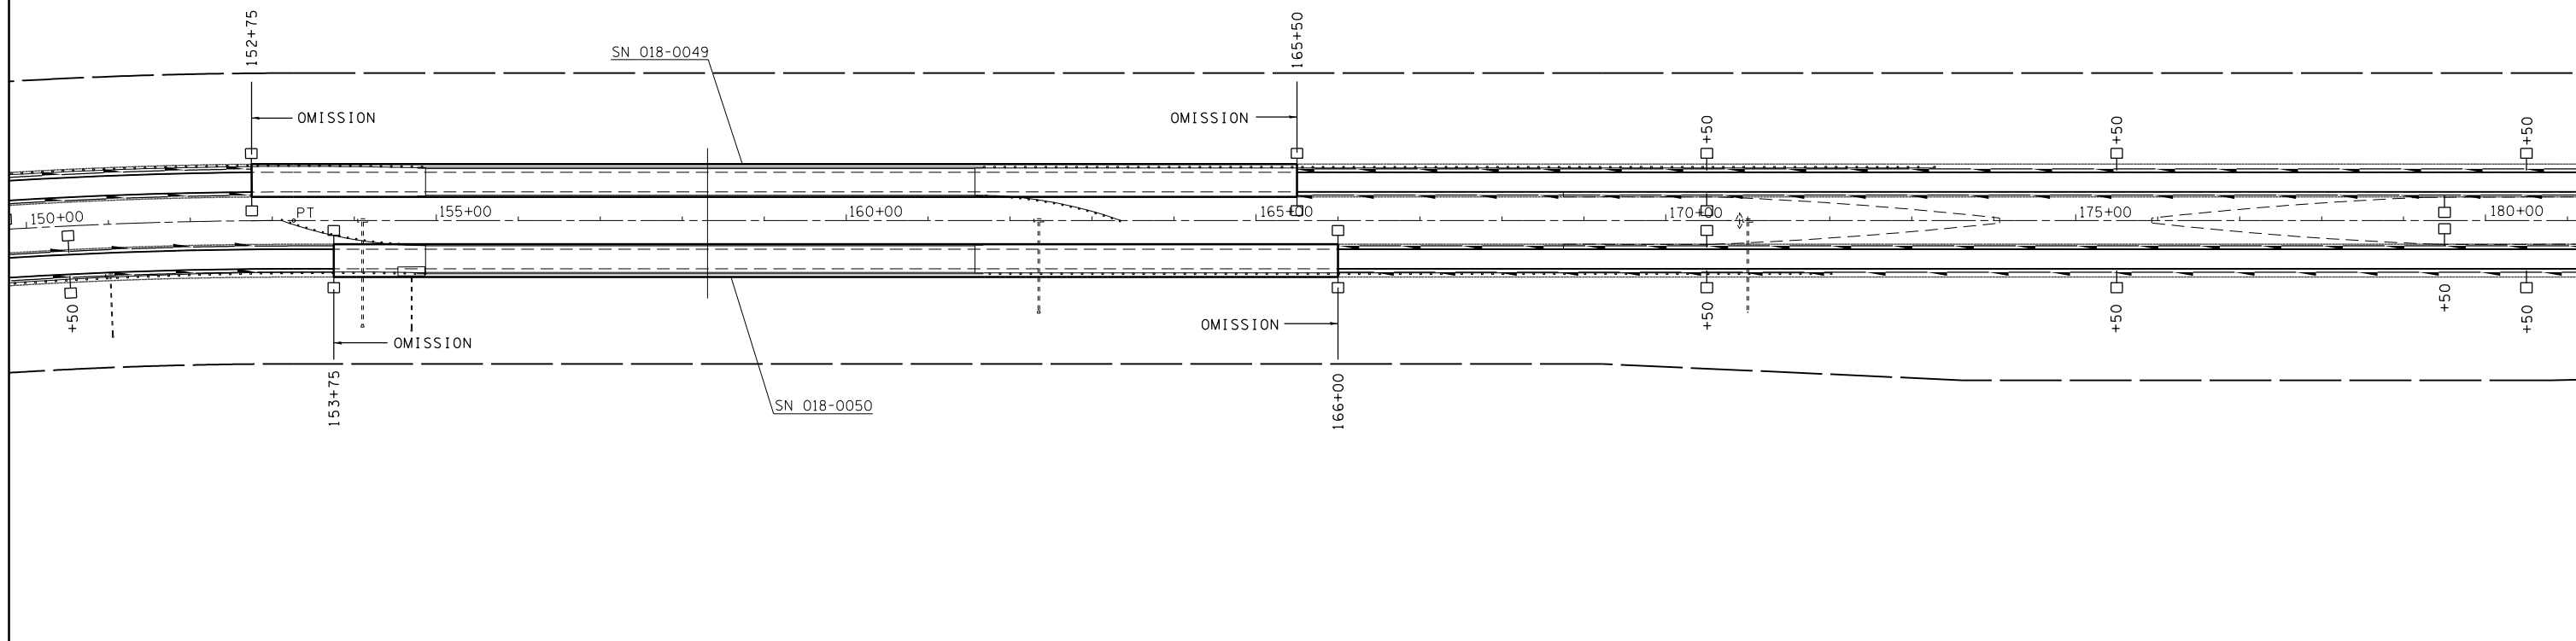

FILE NAME =  
 c:\pwork\work\pwork\stef\enmk\d0310740\074598-shr-plan.dgn  
 Default

USER NAME = stefenmk  
 74598-shr-plan.dgn  
 PLOT SCALE = 200.0000' / in.  
 PLOT DATE = 6/7/2014

DESIGNED -  
 DRAWN -  
 CHECKED -  
 DATE -

REVISED -  
 REVISED -  
 REVISED -  
 REVISED -

**STATE OF ILLINOIS  
 DEPARTMENT OF TRANSPORTATION**

**PLAN SHEET**  
**STA. 150+00 TO STA. 210+00**

SCALE: 100      SHEET 5 OF 8 SHEETS      STA.      TO STA.

F.A.I. RTE.	SECTION	COUNTY	TOTAL SHEETS	SHEET NO.
70	(18-46, 18-47)RS-2	CUMBERLAND	29	21
CONTRACT NO. 74598			ILLINOIS FED. AID PROJECT	