



EASTBOUND PAVEMENT MARKING QUANTITIES:  
 8" WHITE: 185'  
 12" WHITE: 112'  
 24" WHITE: 32'

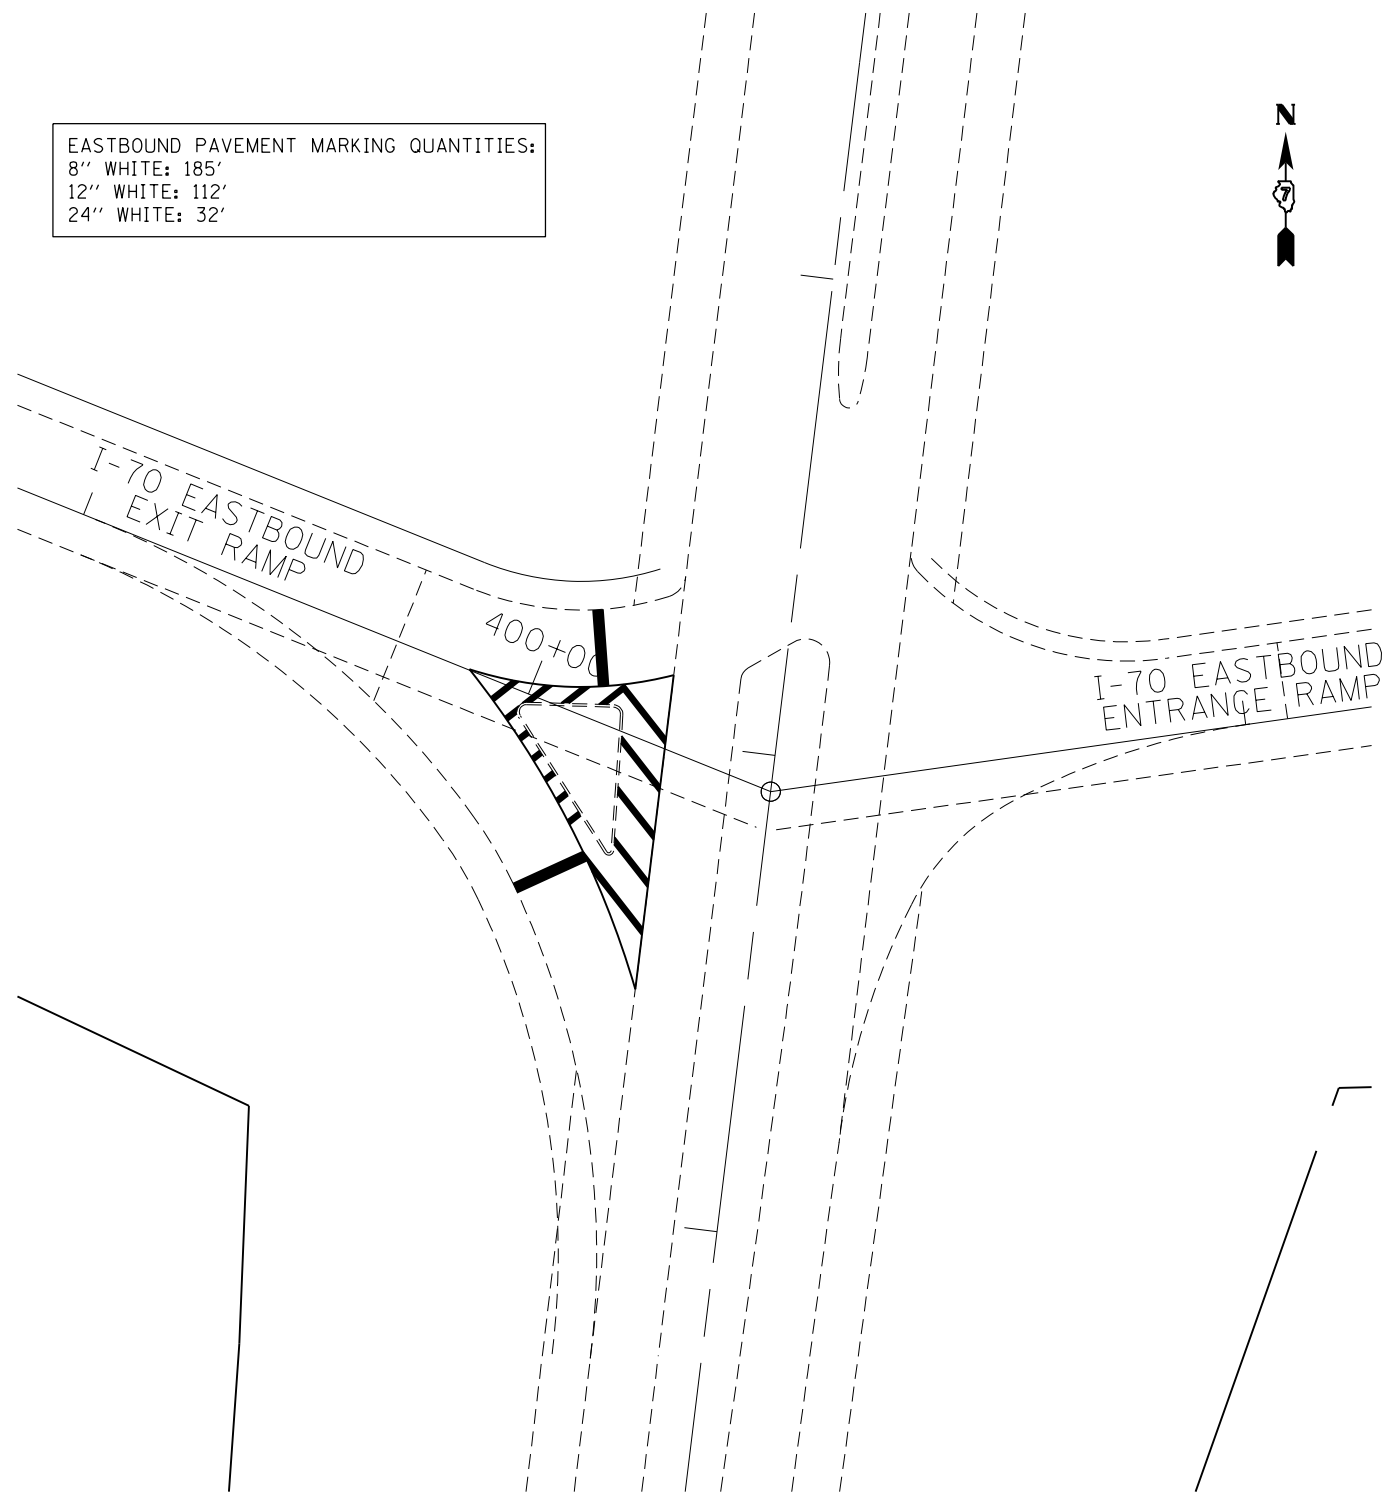

I 70 EASTBOUND RAMPS & IL RTE 130  
 PAVEMENT MARKINGS

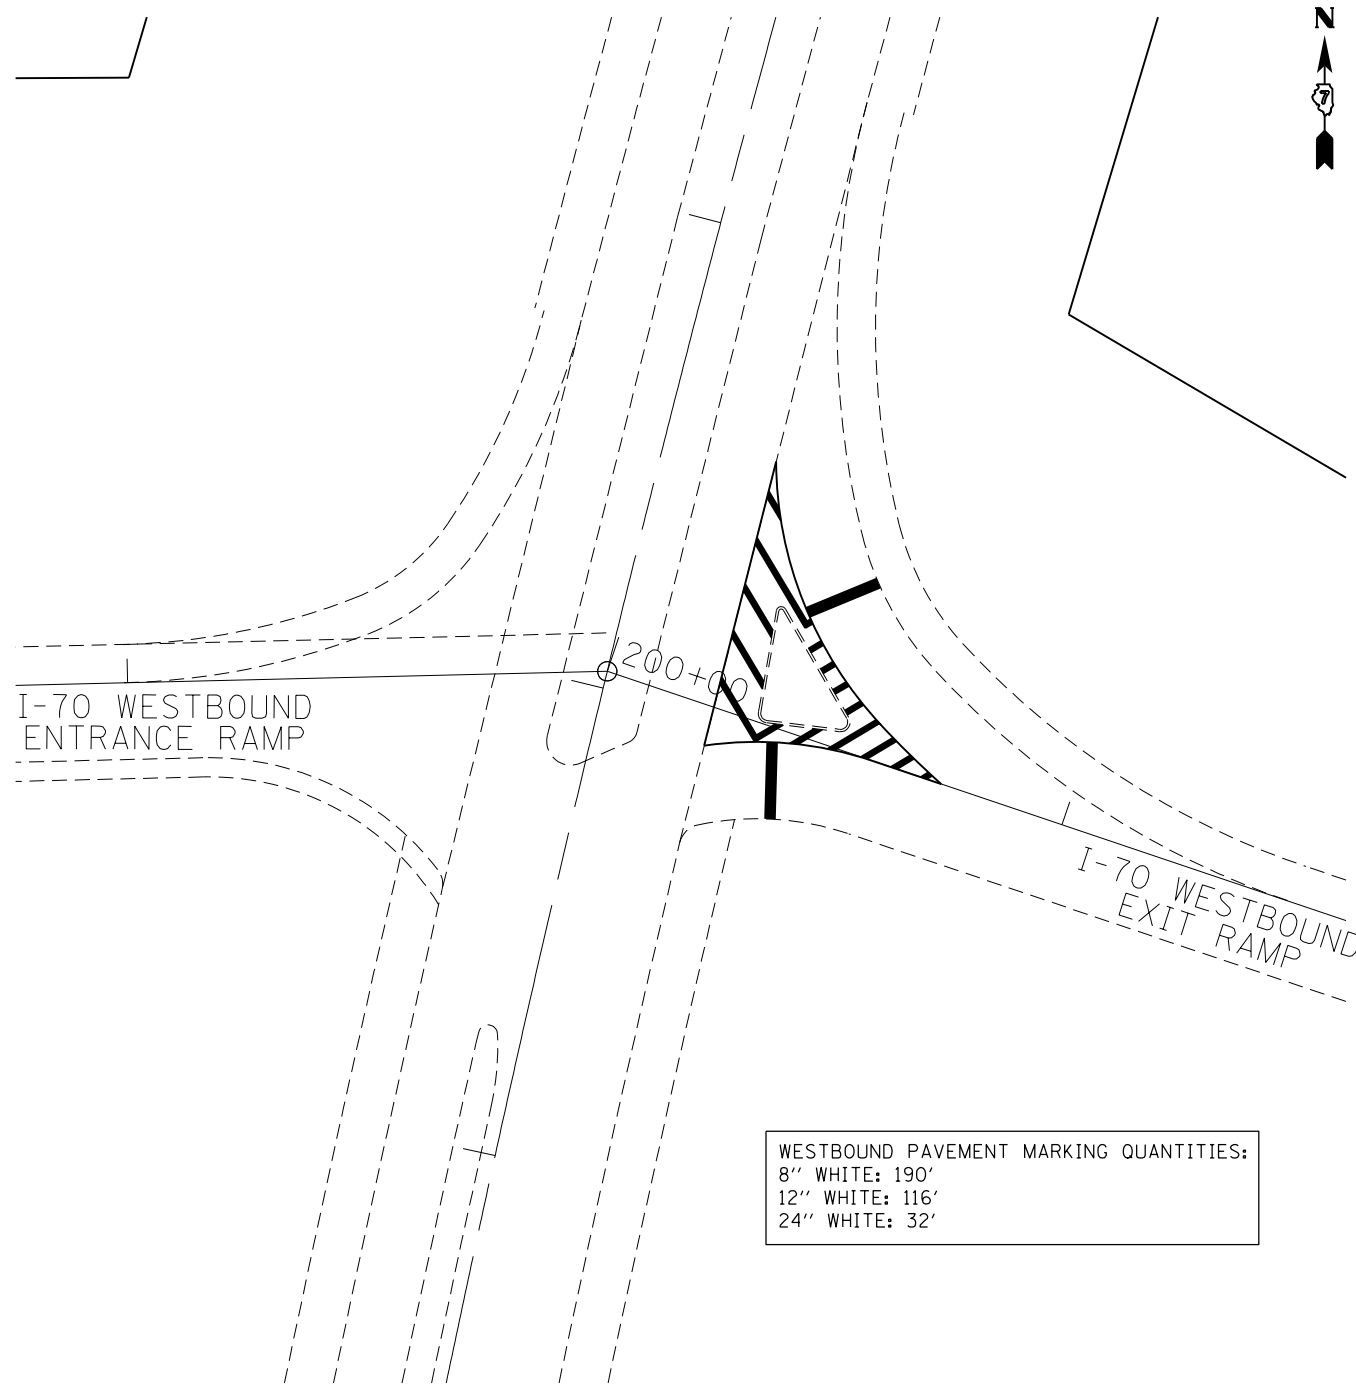

WESTBOUND PAVEMENT MARKING QUANTITIES:  
 8" WHITE: 190'  
 12" WHITE: 116'  
 24" WHITE: 32'

I 70 WESTBOUND RAMPS & IL RTE 130  
 PAVEMENT MARKINGS

FILE NAME =	USER NAME = steffenmk	DESIGNED -	REVISED -
c:\pwork\pwork\dot\stefjenmk\d0310740\074598-sh-pavement_marking.dgn		DRAWN -	REVISED -
Default	PLOT SCALE = 40.0000' / in.	CHECKED -	REVISED -
	PLOT DATE = 6/7/2014	DATE -	REVISED -

STATE OF ILLINOIS  
 DEPARTMENT OF TRANSPORTATION

I 70 & IL RTE 130  
 PAVEMENT MARKINGS

SCALE: SHEET 1 OF 1 SHEETS STA. TO STA.

F.A.I. RTE.	SECTION	COUNTY	TOTAL SHEETS	SHEET NO.
70	(18-46, 18-47)RS-2	CUMBERLAND	29	25
			CONTRACT NO. 74598	
ILLINOIS FED. AID PROJECT				