


LEGEND

	HMA BASE COURSE, 5 1/2"
	HMA BASE COURSE WIDENING, 5 1/2"

COMMERCIAL ENTRANCE
PLY HMA SURFACE COURSE, MIX "D" N90
HMA BINDER COURSE, IL-19.0-FG-N90

PLY HMA SURFACE COURSE, MIX "D" N90
HMA BINDER COURSE, IL-19.0-FG-N90

COMMERCIAL ENTRANCE
PLY HMA SURFACE COURSE, MIX "D" N90
HMA BINDER COURSE, IL-19.0-FG-N90

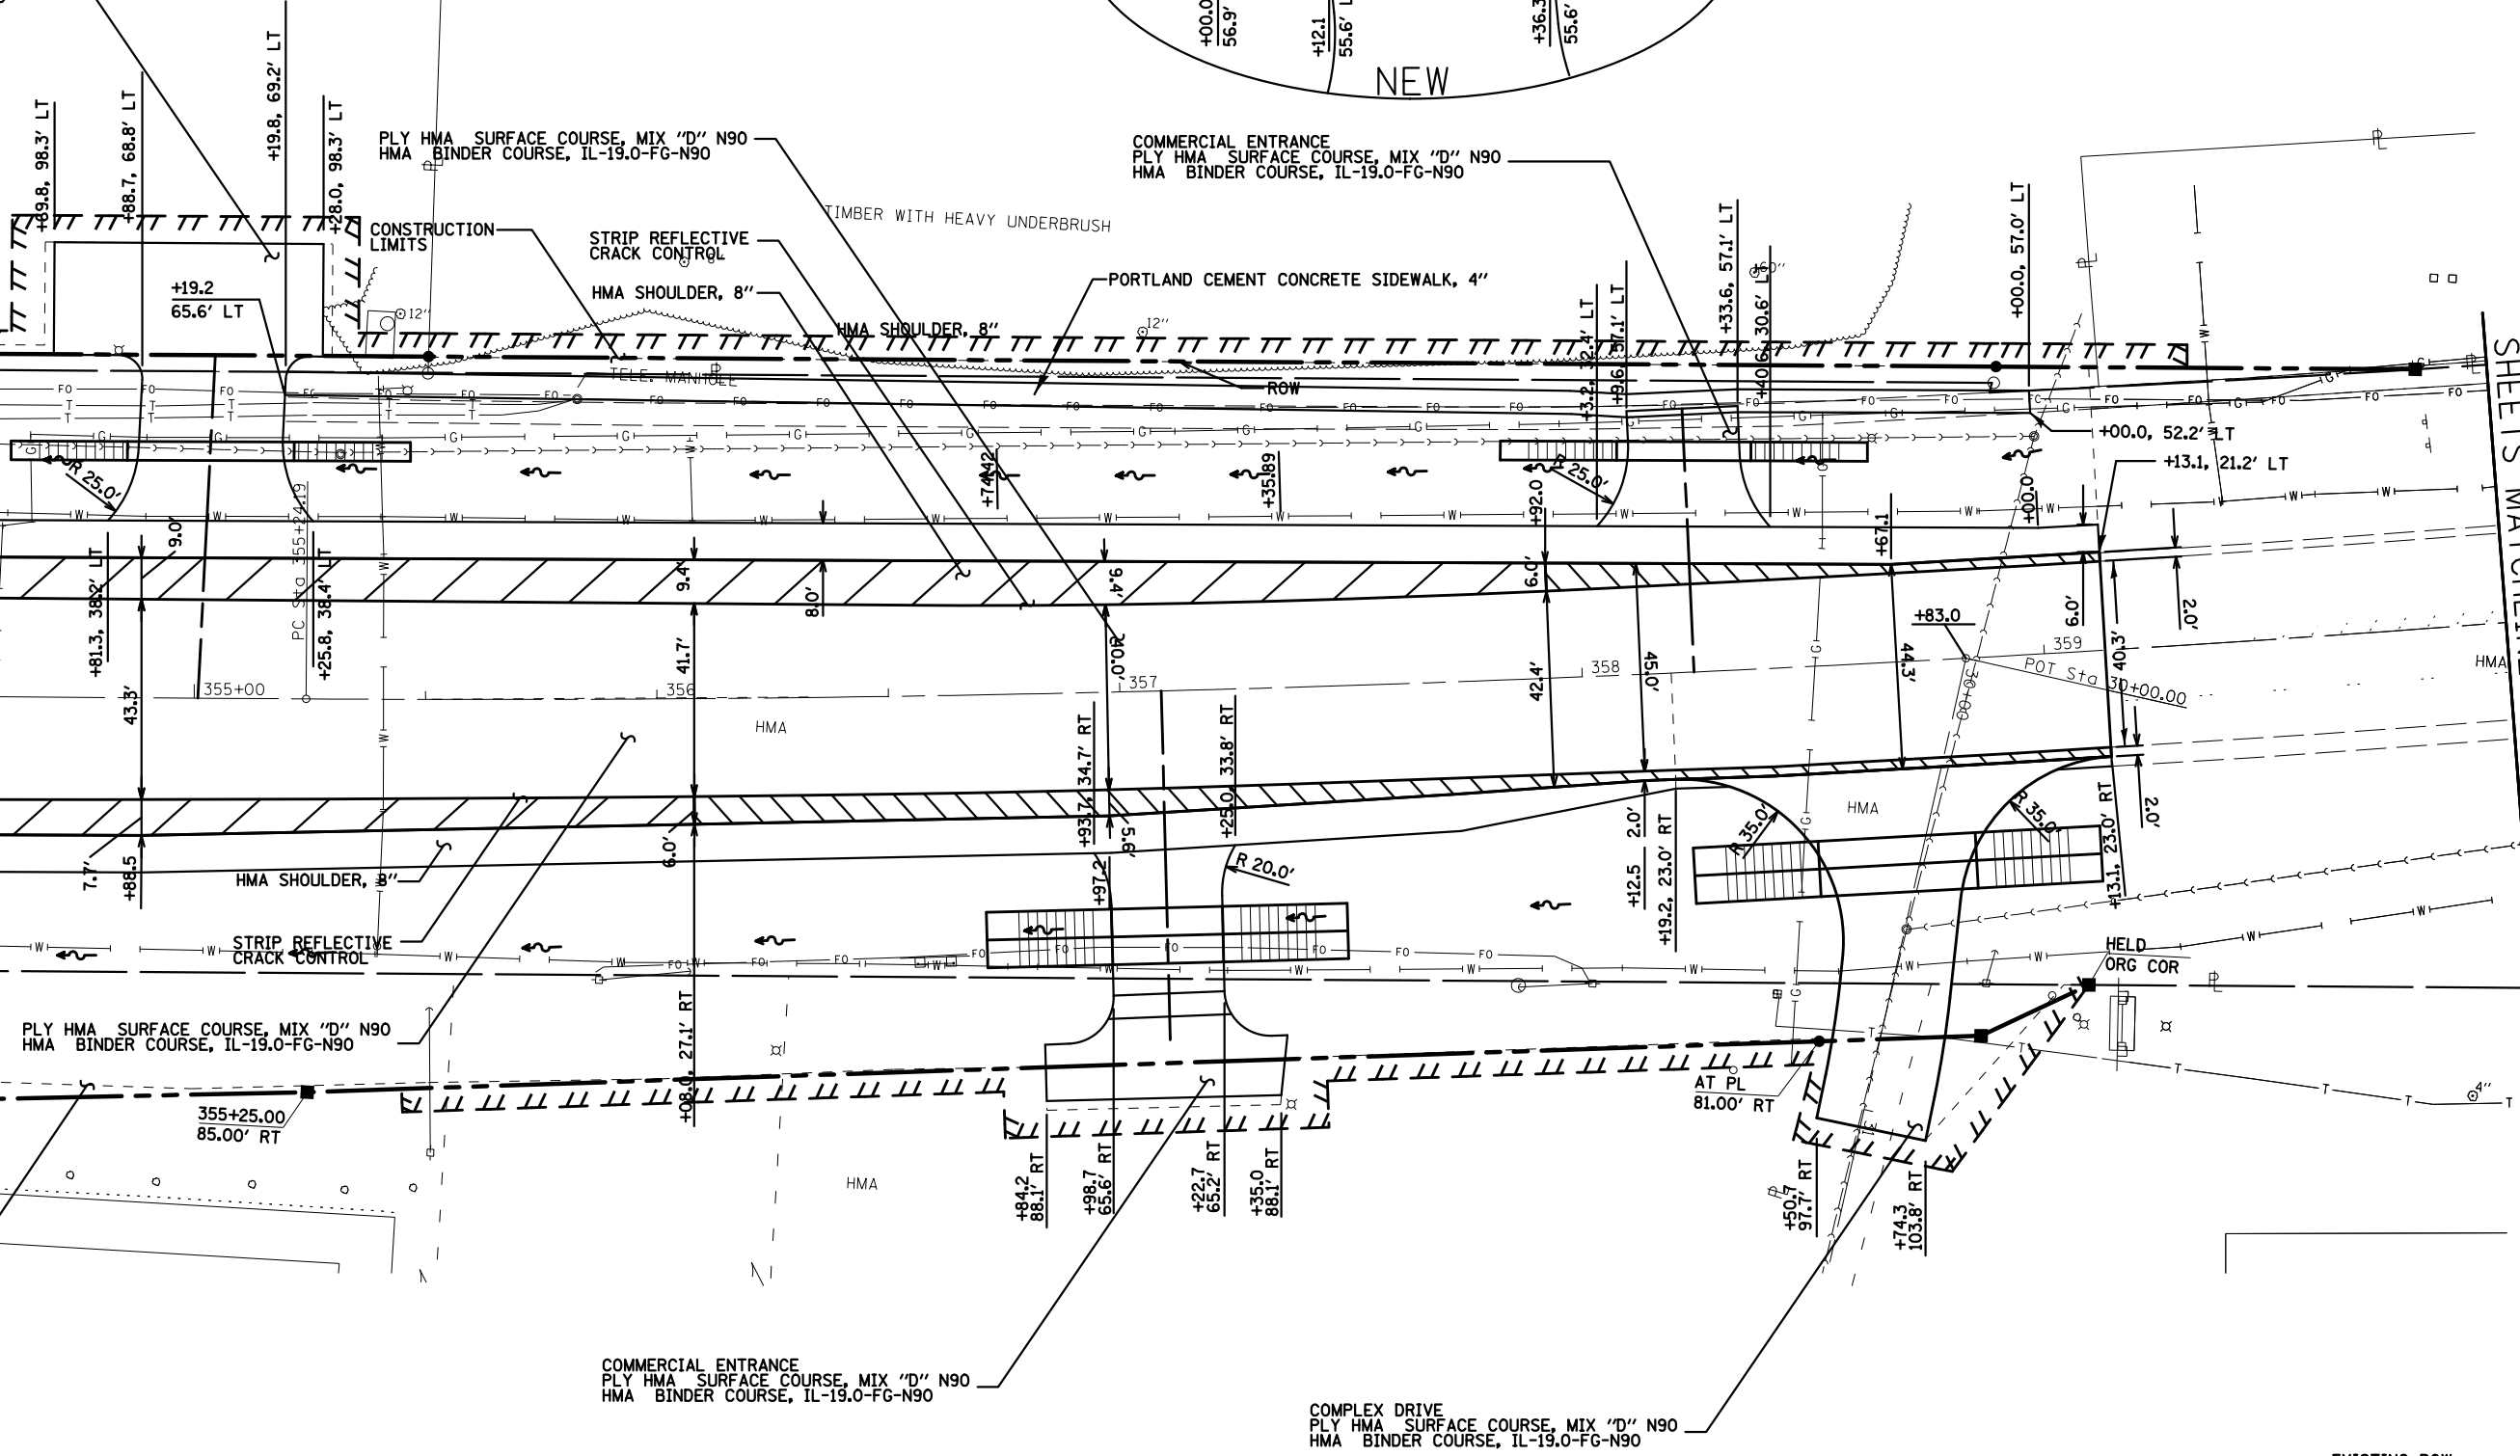

SHEETS MATCHLINE 354+00

SHEETS MATCHLINE 360+00

	EXISTING ROW
	PROPOSED ROW
	TEMPORARY EASEMENT

FILE NAME =	USER NAME = *USER*	DESIGNED -	REVISED -
FILEL		DRAWN -	REVISED -
	PLOT SCALE = *SCALE*	CHECKED -	REVISED -
MODELNAME	PLOT DATE = *DATE*	DATE -	REVISED -

**STATE OF ILLINOIS
DEPARTMENT OF TRANSPORTATION**

ROADWAY PLAN SHEETS
SCALE: 1" = 20'
SHEET 3 OF 4 SHEETS
STA. 354+00 TO STA. 360+00

F.A.U. RTE.	SECTION	COUNTY	TOTAL SHEETS	SHEET NO.
9128	28-R-1	MADISON	64	21
CONTRACT NO. 76F11				
ILLINOIS FED. AID PROJECT				