


BY: _____ DATE: _____
 SURVEYED _____
 PLOTTED _____
 TEMPLATE _____
 NO. _____ AREAS CHECKED _____

BY: _____ DATE: _____
 SURVEYED _____
 PLOTTED _____
 TEMPLATE _____
 NO. _____ AREAS CHECKED _____

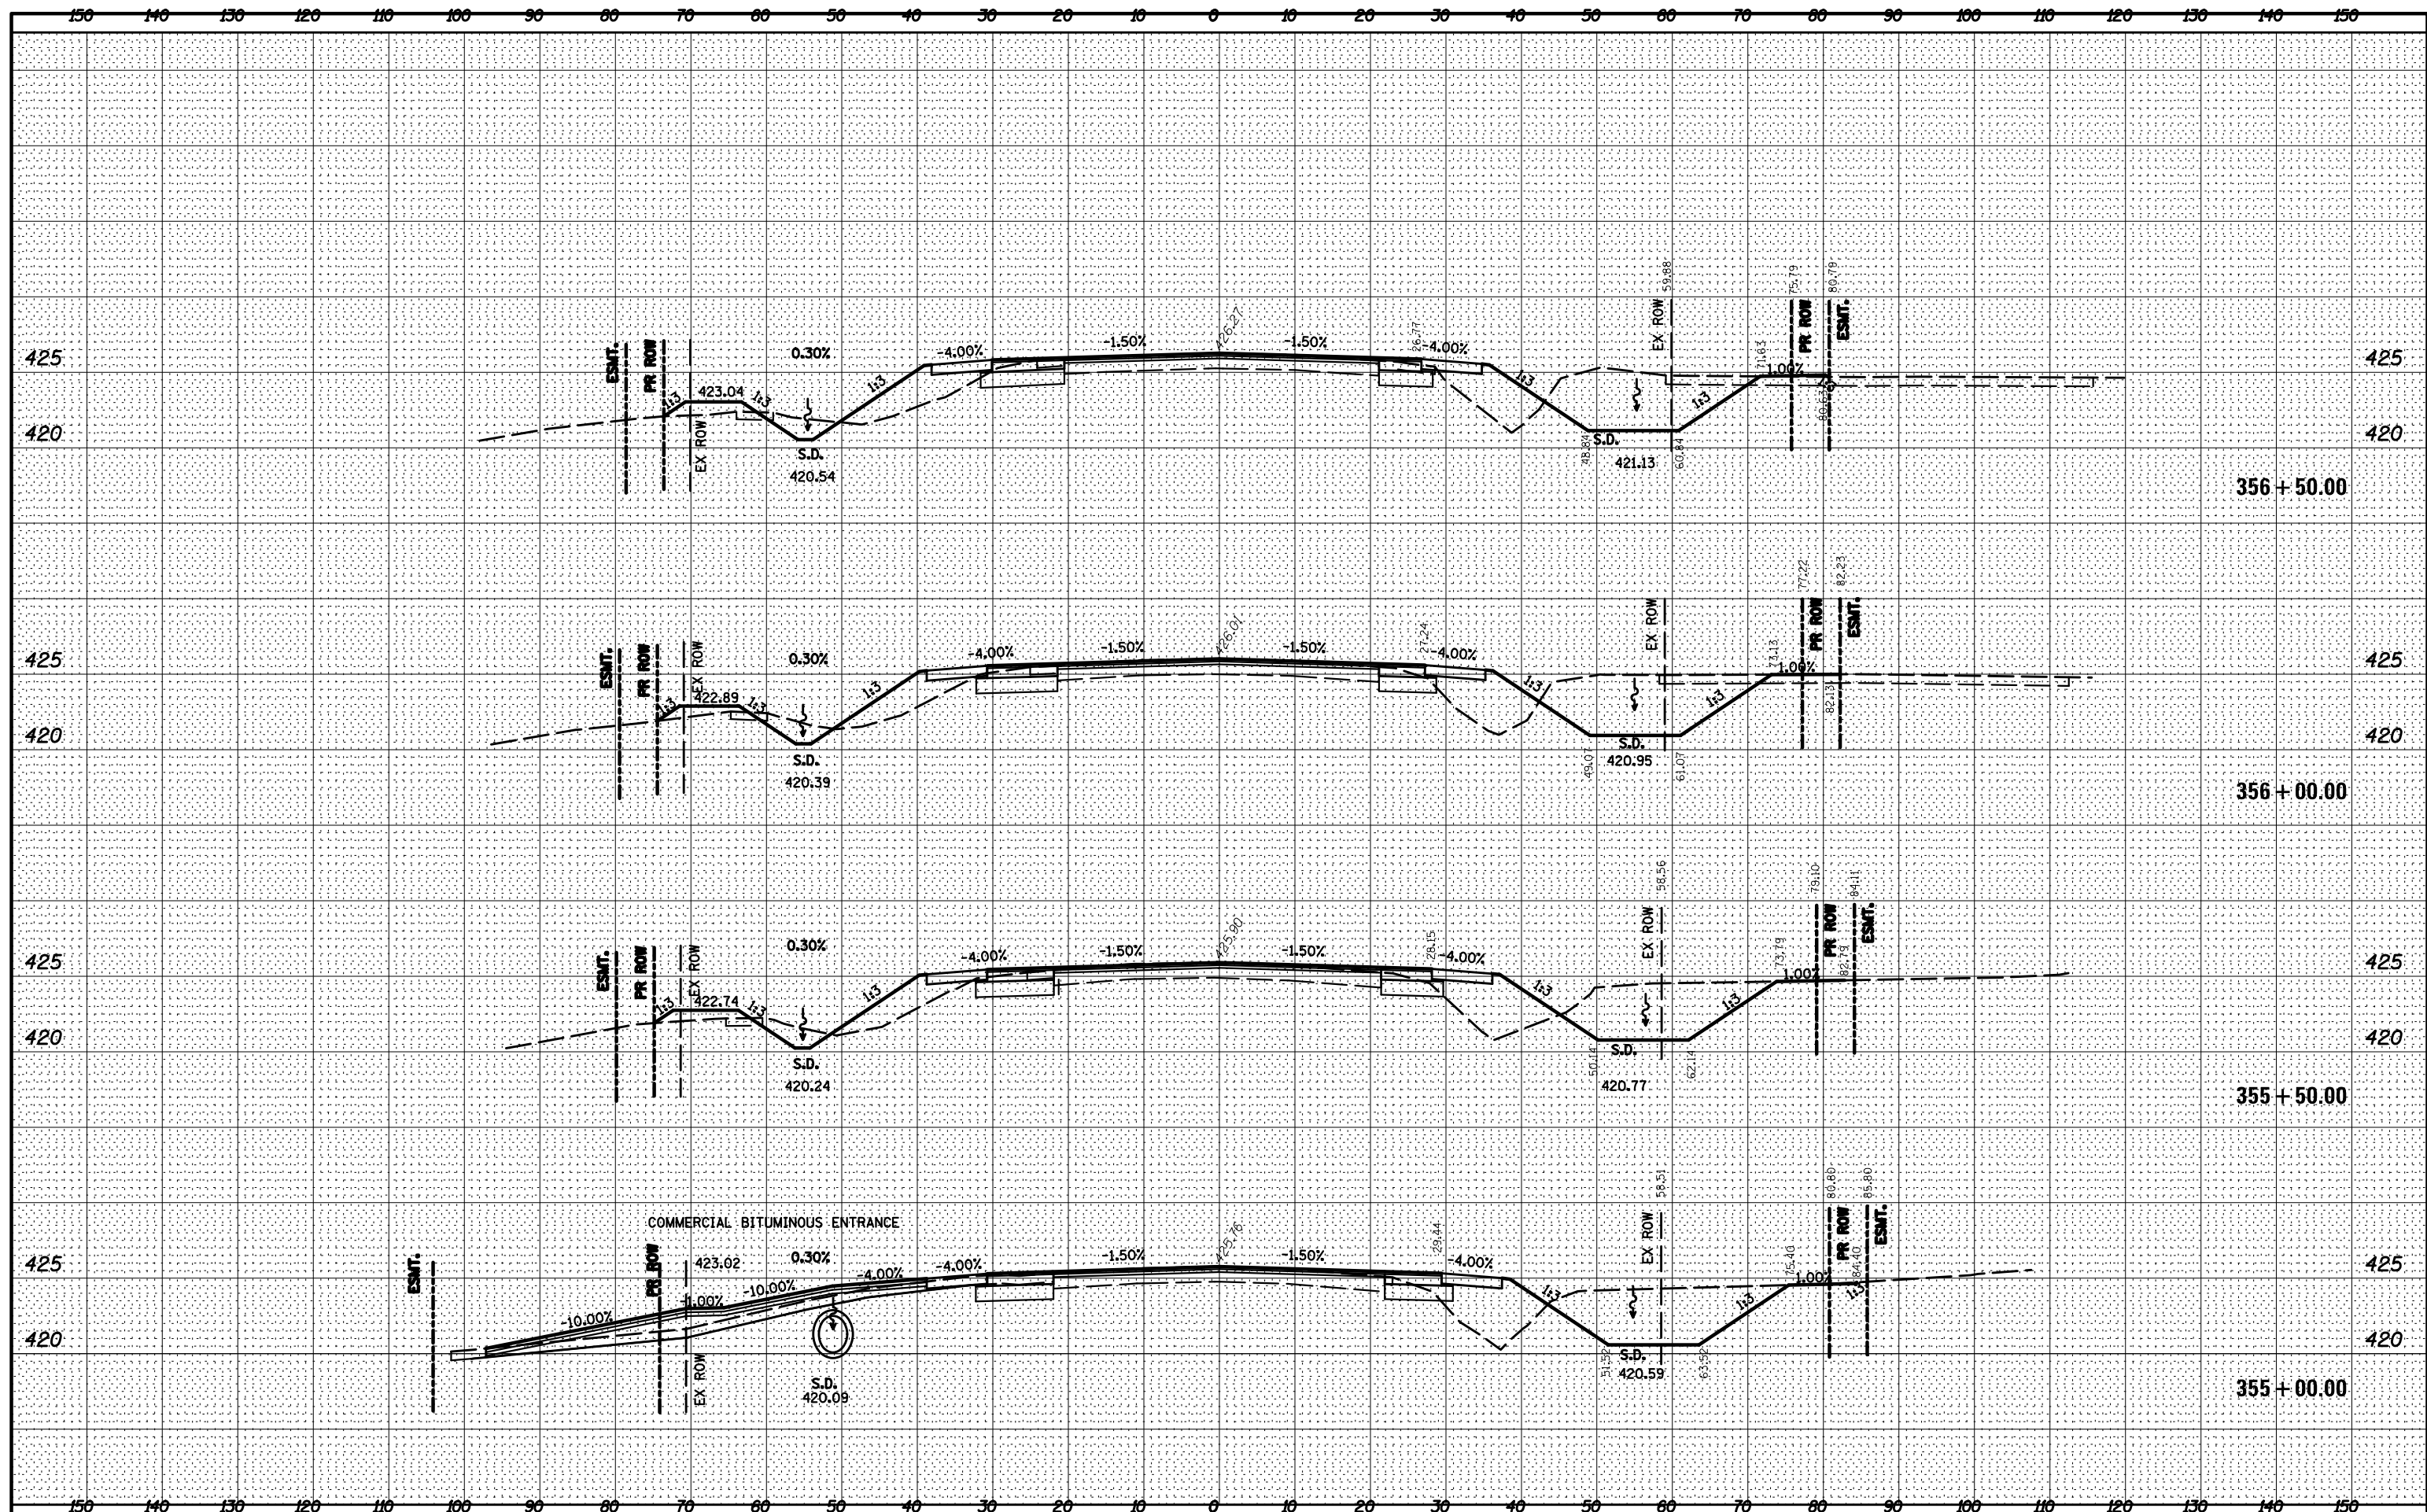

FILE NAME =	USER NAME = *USER*	DESIGNED -	REVISED -	STATE OF ILLINOIS DEPARTMENT OF TRANSPORTATION	CROSS SECTIONS		F.A.U. RTE. 9128	SECTION 28-R-1	COUNTY MADISON	TOTAL SHEETS 64	SHEET NO. 62	
FILEL		DRAWN -	REVISED -		SCALE:	SHEET 9	OF 11	SHEETS	STA. 355+00.00	TO STA. 356+50.00	CONTRACT NO. 76F11 ILLINOIS FED. AID PROJECT	
MODELNAME		CHECKED -	REVISED -									
		DATE -	REVISED -									