

F.A.P. RTE.	SECTION	COUNTY	TOTAL SHEETS	SHEET NO.
594	(X-3,X-2)RS-1	MADISON	52	1
FED. ROAD DIST. NO.	ILLINOIS	CONTRACT NO. 76G24		

STATE OF ILLINOIS
DEPARTMENT OF TRANSPORTATION
DIVISION OF HIGHWAYS

PROPOSED HIGHWAY PLANS

FAP ROUTE 594 (ILLINOIS ROUTE 203)
SECTION (X-3,X-2)RS-1
PROJECT NO. ACNHPP-0594(007)
MADISON COUNTY

RESURFACING AND PATCHING OF ILLINOIS ROUTE 203 FROM SOUTH OF
MADISON AVENUE IN GRANITE CITY TO SOUTH OF INTERSTATE 270

FOR INDEX OF SHEETS, SEE SHEET NO. 2



STATE OF ILLINOIS
DEPARTMENT OF TRANSPORTATION
DIVISION OF HIGHWAYS



SUBMITTED May 8 2014

Jeffrey Z. Kamras
DEPUTY DIRECTOR OF HIGHWAYS, REGION 5 ENGINEER

June 27 2014
John D. Baranzelli P.E.
ENGINEER OF DESIGN AND ENVIRONMENT

June 27 2014
Omer Osman P.E.
DIRECTOR OF HIGHWAYS, CHIEF ENGINEER

C-98-025-13

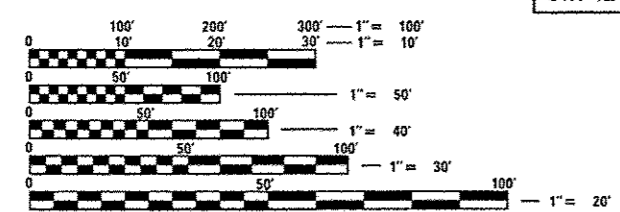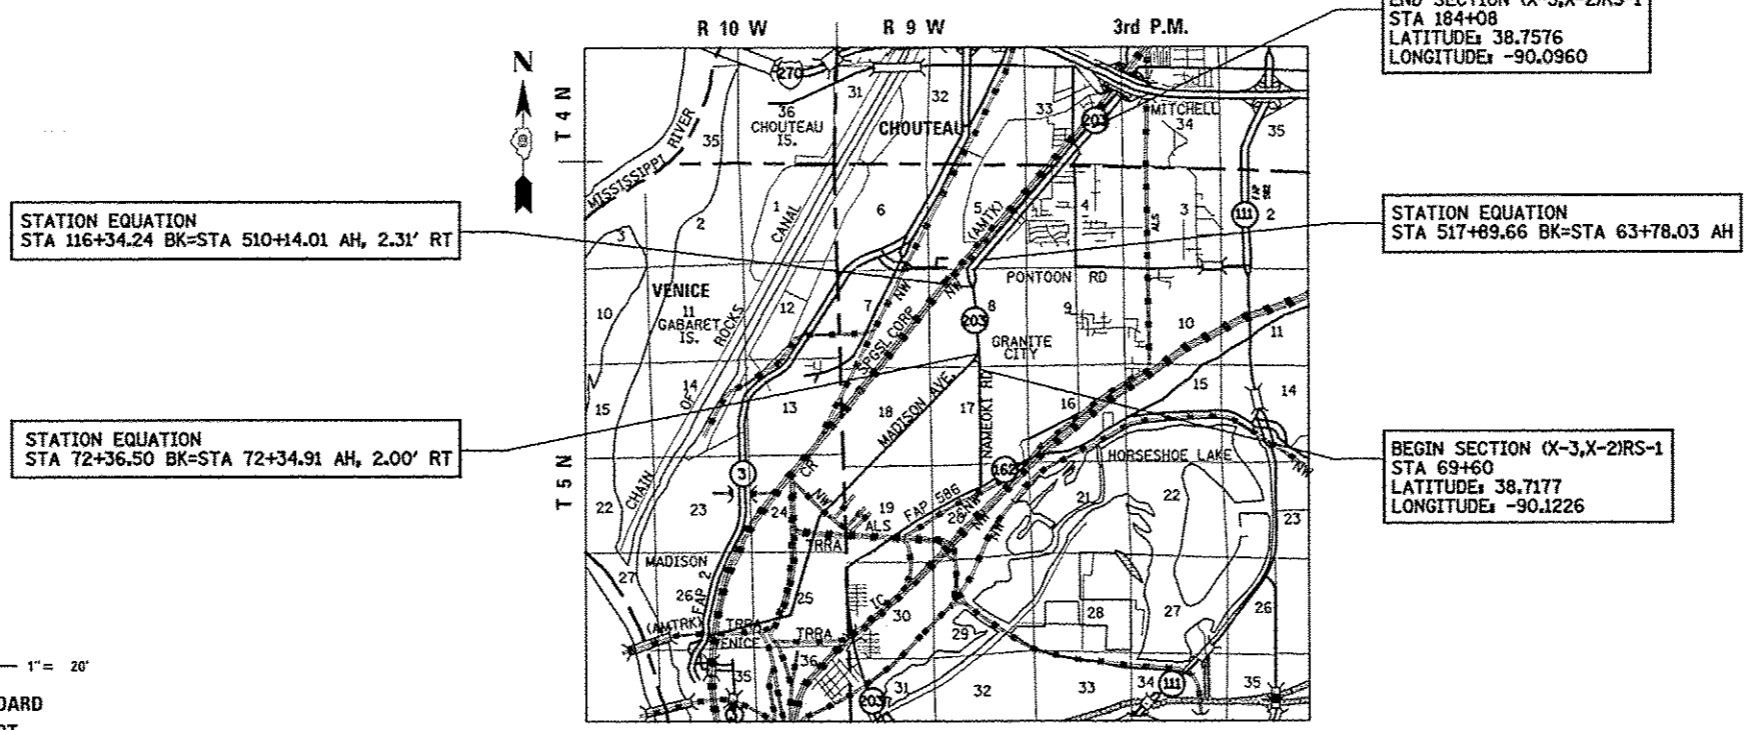



FULL SIZE PLANS HAVE BEEN PREPARED USING STANDARD
ENGINEERING SCALES. REDUCED SIZED PLANS WILL NOT
CONFORM TO STANDARD SCALES. IN MAKING MEASUREMENTS
ON REDUCED PLANS, THE ABOVE SCALES MAY BE USED.

J.U.L.I.E.
JOINT UTILITY LOCATION INFORMATION FOR EXCAVATION
1-800-892-0123
OR 811

PROJECT ENGINEER - PATTI LEBEAU 618-346-3179
SQUAD LEADER - BILLIE OWEN 618-346-3209

DESIGN DESIGNATION
IL ROUTE 203 OTHER PRINCIPAL ARTERIAL
ADT: SEE AVERAGE DAILY TRAFFIC DATA SHEET

LOCATION MAP
GRANITE CITY AND CHOUTEAU TOWNSHIPS

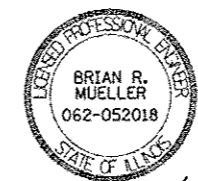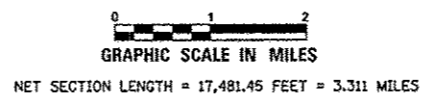

Brian R. Mueller 05-07-2014
ILLINOIS PROFESSIONAL ENGINEER NO. 062-052018 DATE
EXP. 11-30-2015



BERNARDIN * LOCHMUELLER
3 OAK DRIVE
MARYVILLE, ILLINOIS 62062
PHONE (618) 288-4665
FAX (618) 288-4666

PRINTED BY THE AUTHORITY
OF THE STATE OF ILLINOIS

CONTRACT NO. 76G24