
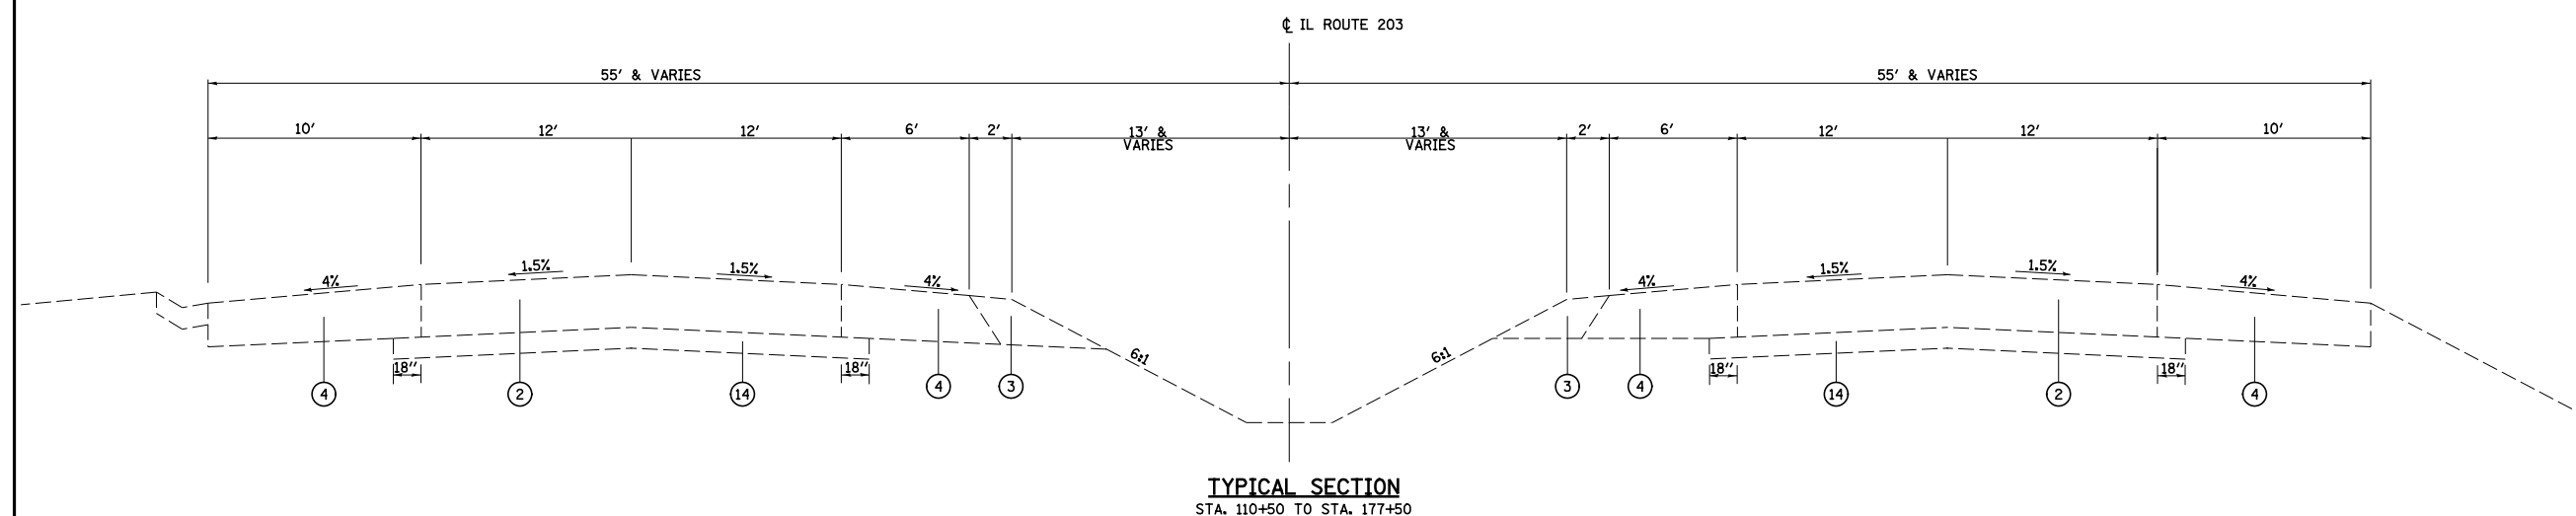
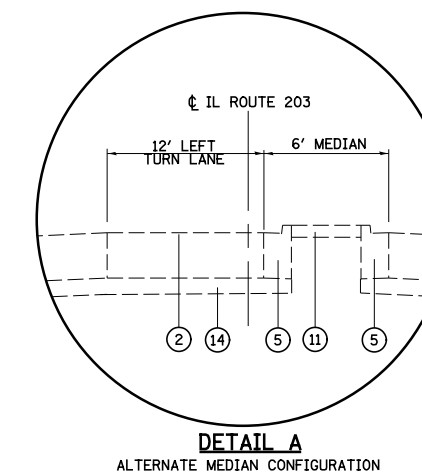
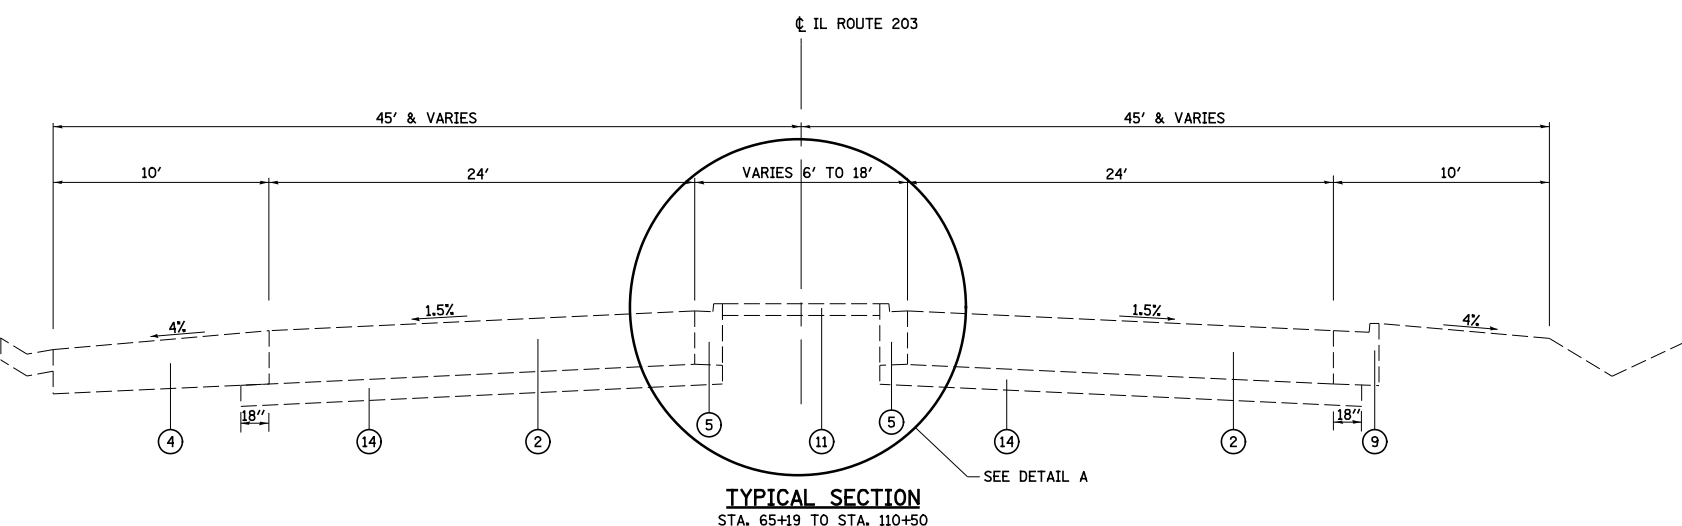
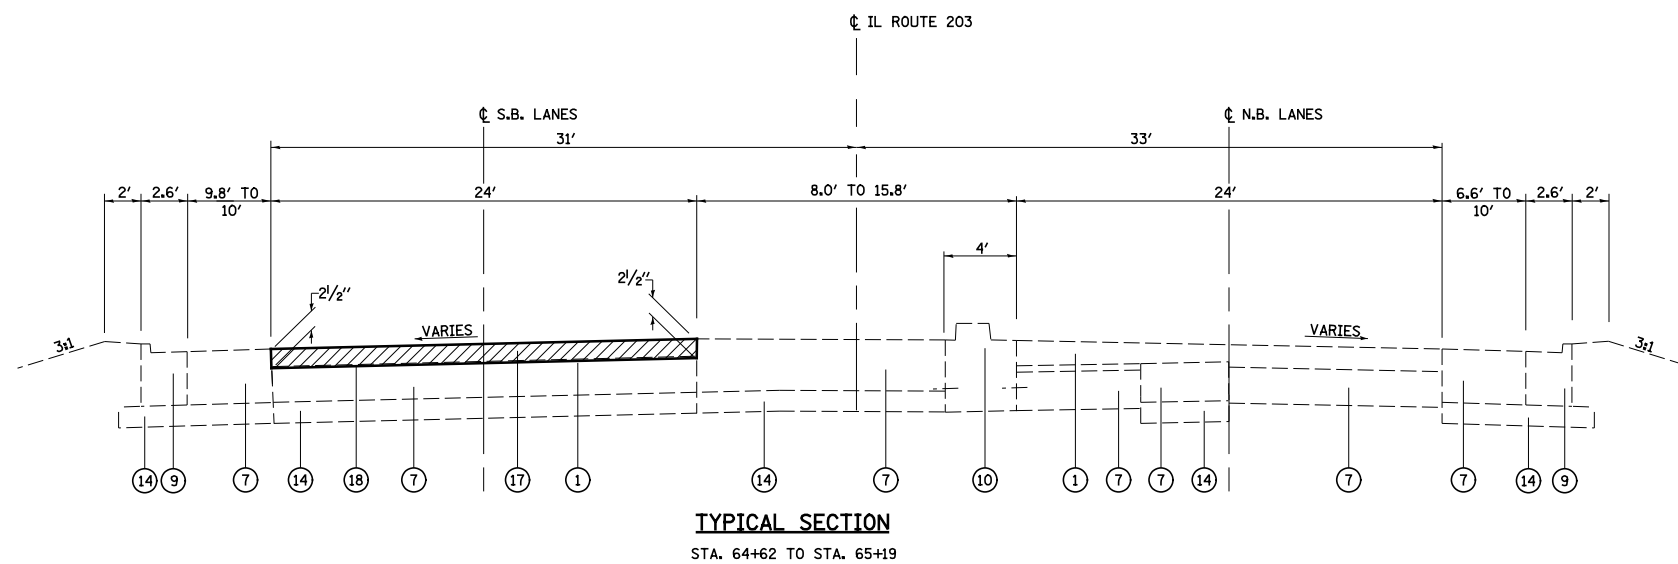


LEGEND

- ① EXISTING HOT-MIX ASPHALT SURFACE, 3" AND VARIES
- ② EXISTING CONCRETE PAVEMENT, 10"
- ③ EXISTING AGGREGATE SHOULDER
- ④ EXISTING SHOULDER, 10"
- ⑤ EXISTING CONCRETE CURB AND GUTTER, TYPE M-6.12
- ⑥ EXISTING HMA BASE COURSE, 14"
- ⑦ EXISTING PCC BASE COURSE, 9"
- ⑧ EXISTING CONCRETE CURB AND GUTTER, TYPE B-9.24
- ⑨ EXISTING CONCRETE CURB AND GUTTER, TYPE B-6.24
- ⑩ EXISTING CONCRETE MEDIAN
- ⑪ EXISTING CONCRETE MEDIAN SURFACE, 4"
- ⑫ EXISTING CONCRETE CURB
- ⑬ EXISTING CONCRETE SIDEWALK
- ⑭ EXISTING SUB-BASE GRANULAR MATERIAL
- ⑮ EXISTING BRICK PAVEMENT
- ⑯ STRIP REFLECTIVE CRACK CONTROL
- ⑰ PROPOSED HOT-MIX ASPHALT SURFACE COURSE, MIX "D", N70, VARIES 2 1/4" TO 2 1/2"
- ⑱ HOT-MIX ASPHALT SURFACE REMOVAL, 2 1/2"
- ⑲ HOT-MIX ASPHALT SURFACE REMOVAL, 2 1/4"
-  HOT-MIX ASPHALT SURFACE REMOVAL, VARIES 2 1/4" TO 2 1/2"



FILE NAME =	USER NAME = betsy	DESIGNED - ESW	REVISED - 5-30-14
S:\Projects\409-0028-ZHY IL 203 3P\dgn\CADD Sheets\076624-sh1-typicals.dgn		DRAWN - PDB	REVISED -
	PLOT SCALE = 48.000' / in.	CHECKED - JWS	REVISED -
	PLOT DATE = 6/5/2014	DATE - 3-22-14	REVISED -

**STATE OF ILLINOIS
DEPARTMENT OF TRANSPORTATION**

TYPICAL SECTIONS

SCALE: 1"=20' SHEET NO. 5 OF 6 SHEETS STA. TO STA.

F.A.P. RTE.	SECTION	COUNTY	TOTAL SHEETS	SHEET NO.
594	(X-3,X-2)RS-1	MADISON	52	13
CONTRACT NO. 76G24				
FED. ROAD DIST. NO. ILLINOIS FED. AID PROJECT				