
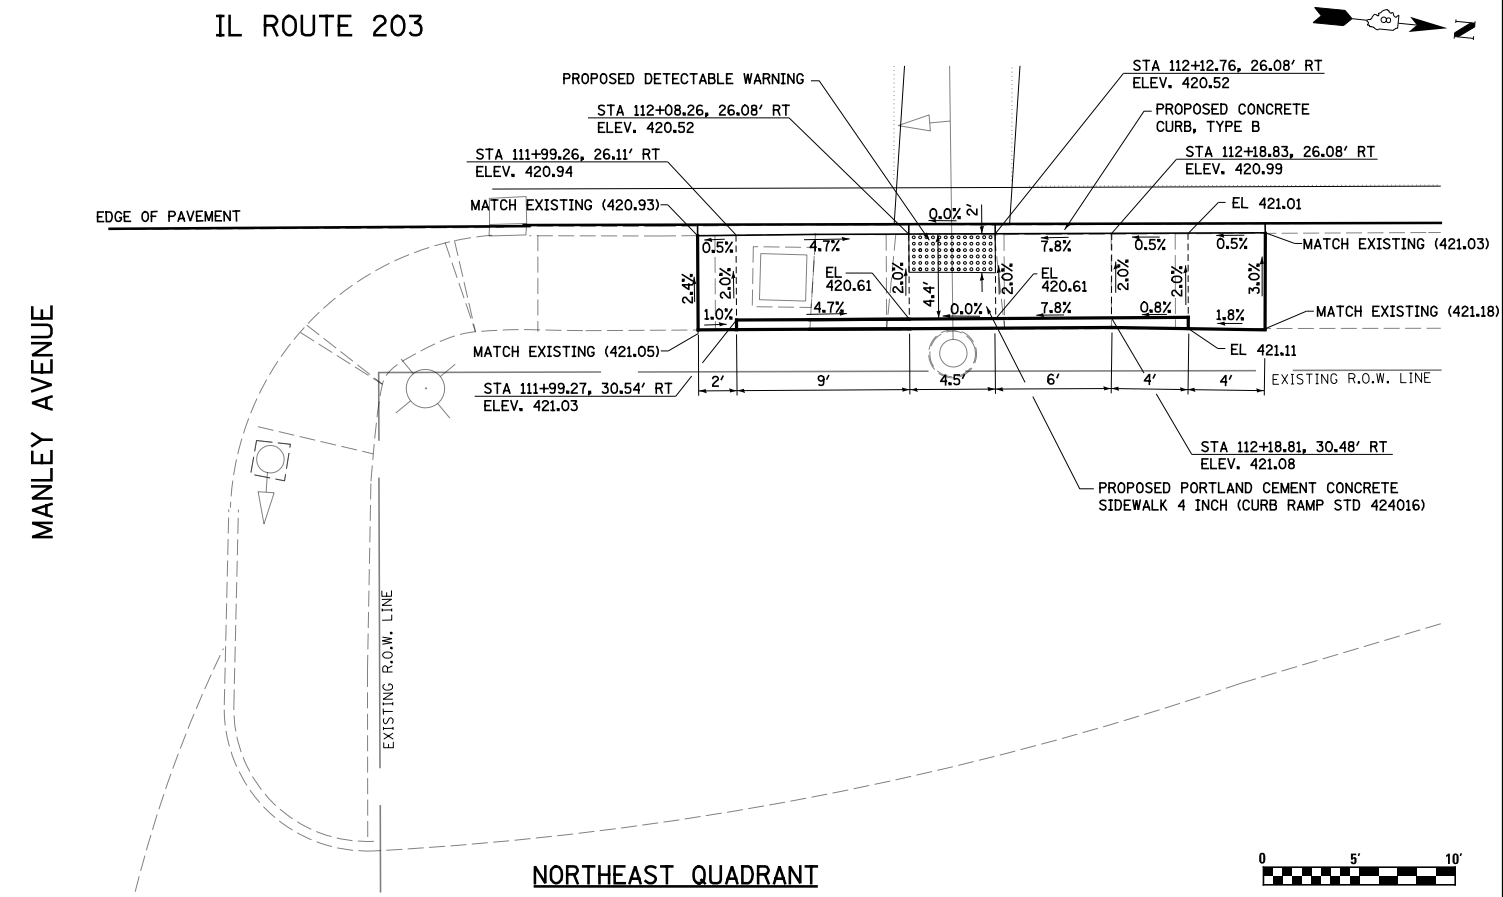


NOTE:
FOR REMOVAL ITEMS
SEE CURB RAMP SCHEDULE

CP#4
MANLEY AVENUE

COORDINATE	
NORTHING	EASTING
30402.929	29313.835

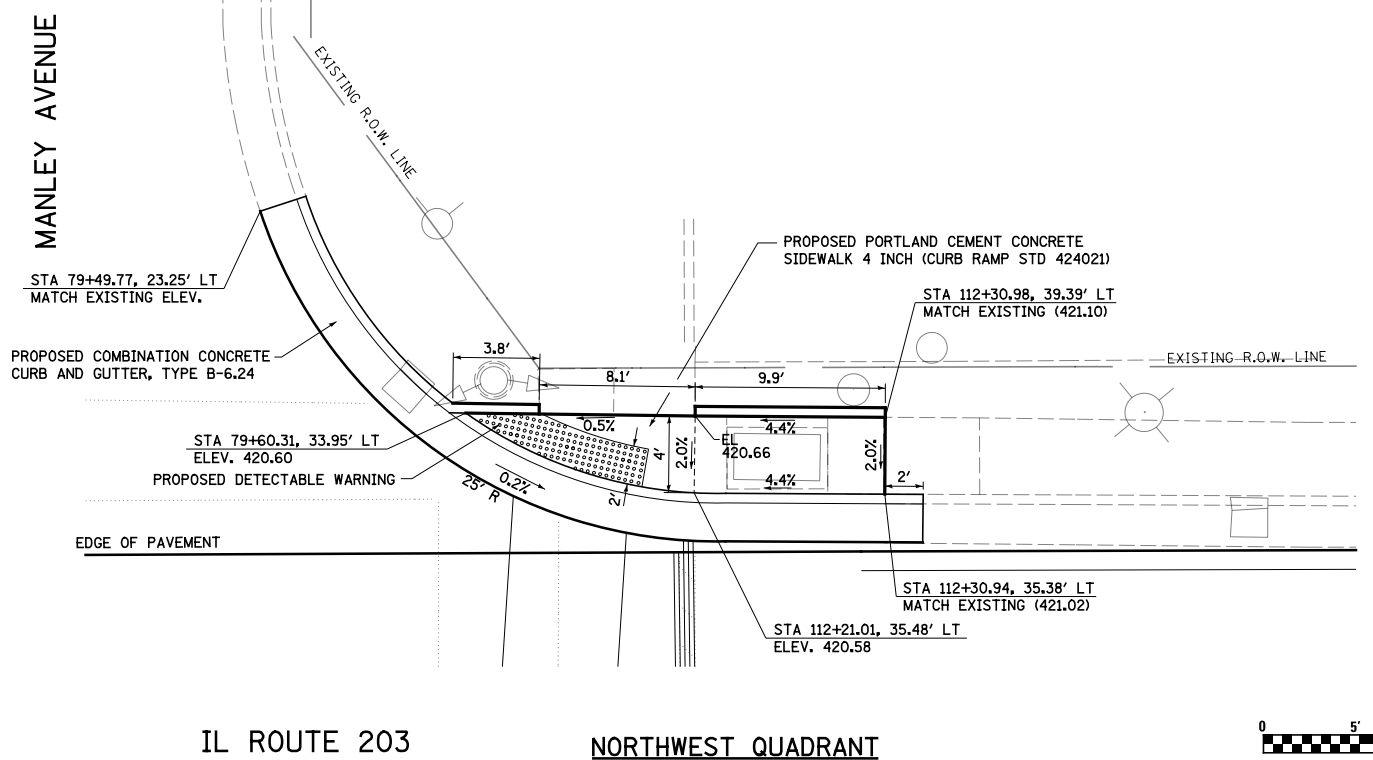

FILE NAME =	USER NAME = betsy	DESIGNED - ESW	REVISED - 5-30-14
#FILE#		DRAWN - PDB	REVISED -
	PLOT SCALE = 48.000' / in.	CHECKED - JWS	REVISED -
	PLOT DATE = 6/5/2014	DATE - 4-17-14	REVISED -

STATE OF ILLINOIS
DEPARTMENT OF TRANSPORTATION

CURB RAMP DETAILS
MANLEY AVENUE

SCALE: 1"=20' SHEET NO. 5 OF 5 SHEETS STA. TO STA.

F.A.P. RTE.	SECTION	COUNTY	TOTAL SHEETS	SHEET NO.
594	(X-3,X-2)RS-1	MADISON	52	29
CONTRACT NO. 76G24				
ILLINOIS FED. AID PROJECT				