




DETAIL OF BUTT JOINT 1
NOT TO SCALE

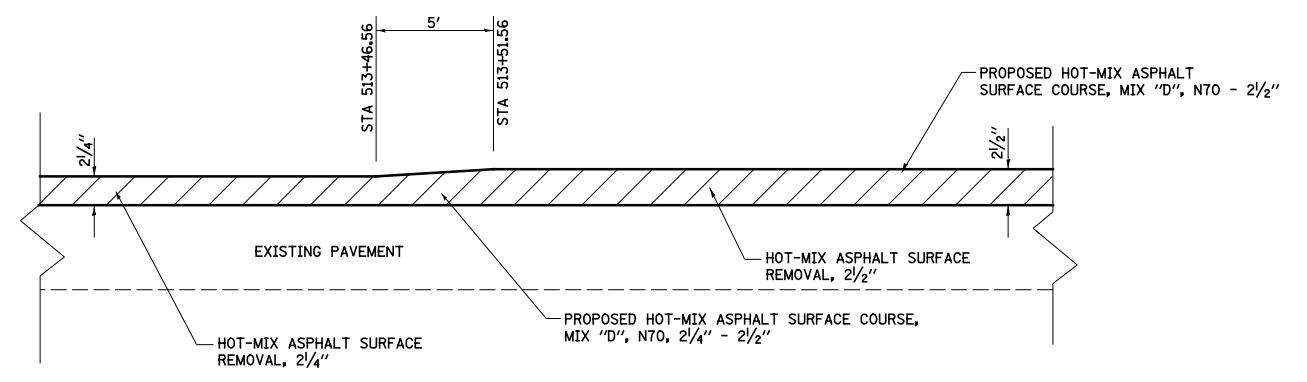

SURFACE TRANSITION DETAIL

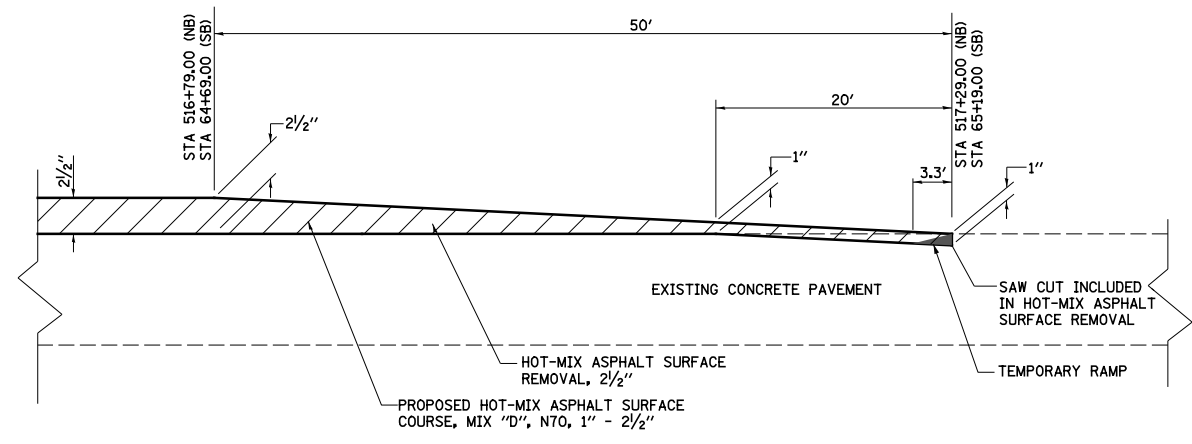

DETAIL OF BUTT JOINT 2
NOT TO SCALE

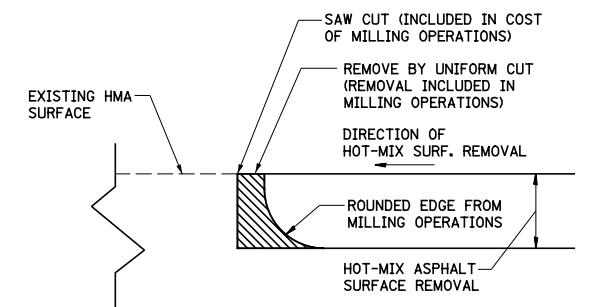

NOTE: WHEN MILLING OPERATIONS PRODUCE A ROUNDED EDGE, THEN A SAW CUT SHALL BE USED TO MANUFACTURE A PERPENDICULAR EDGE AS SHOWN IN THE DETAIL. THE ENGINEER SHALL BE THE SOLE JUDGE CONCERNING THE USE OF THIS DETAIL

MILLING DETAIL
NOT TO SCALE

LEGEND

- HOT-MIX ASPHALT SURFACE REMOVAL, VARIES 2 1/4" TO 2 1/2"
- TEMPORARY RAMP

FILE NAME =	USER NAME = betsy	DESIGNED - ESW	REVISED - 5-30-14
#FILEL\$		DRAWN - PDB	REVISED -
	PLOT SCALE = 48.000' / in.	CHECKED - JWS	REVISED -
	PLOT DATE = 6/5/2014	DATE - 4-11-14	REVISED -

**STATE OF ILLINOIS
DEPARTMENT OF TRANSPORTATION**

MISCELLANEOUS DETAILS

SCALE: 1"=20' SHEET NO. 1 OF 2 SHEETS STA. TO STA.

F.A.P. RTE.	SECTION	COUNTY	TOTAL SHEETS	SHEET NO.
594	(X-3,X-2)RS-1	MADISON	52	51
CONTRACT NO. 76G24				
<small>ILLINOIS FED. AID PROJECT</small>				