





MATCHLINE STA. 534+00

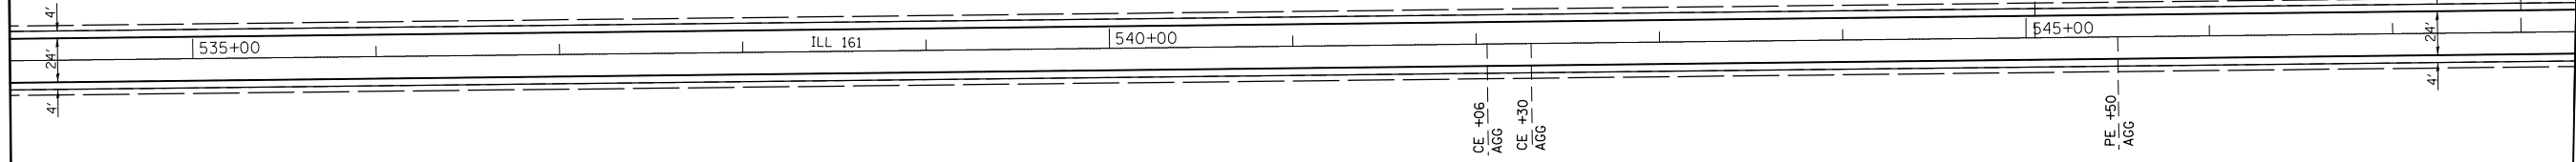

MATCHLINE STA. 548+00

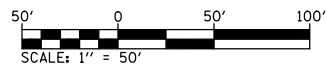

•FAP 805/FAS 795

FILE NAME =	USER NAME = conoverpj	DESIGNED -	REVISED -
et:\pwork\pwork\conoverpj\d0374170\d876g93-sh-t-plan.dgn		DRAWN -	REVISED -
	PLOT SCALE = 100.0000' / in.	CHECKED -	REVISED -
	PLOT DATE = 5/7/2014	DATE -	REVISED -

**STATE OF ILLINOIS  
DEPARTMENT OF TRANSPORTATION**

**PLAN SHEETS**

SCALE: 1" = 50'    SHEET NO. 5 OF 6 SHEETS    STA. 534+00 TO STA. 548+00

F.A. RTE.	SECTION	COUNTY	TOTAL SHEETS	SHEET NO.
•	(61-1-1,101,102)RS-1	MARION	25	14
<b>CONTRACT NO. 76C93</b>				
FED. ROAD DIST. NO.		ILLINOIS FED. AID PROJECT		