



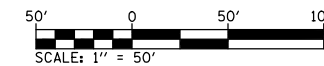

MATCHLINE STA. 548+00

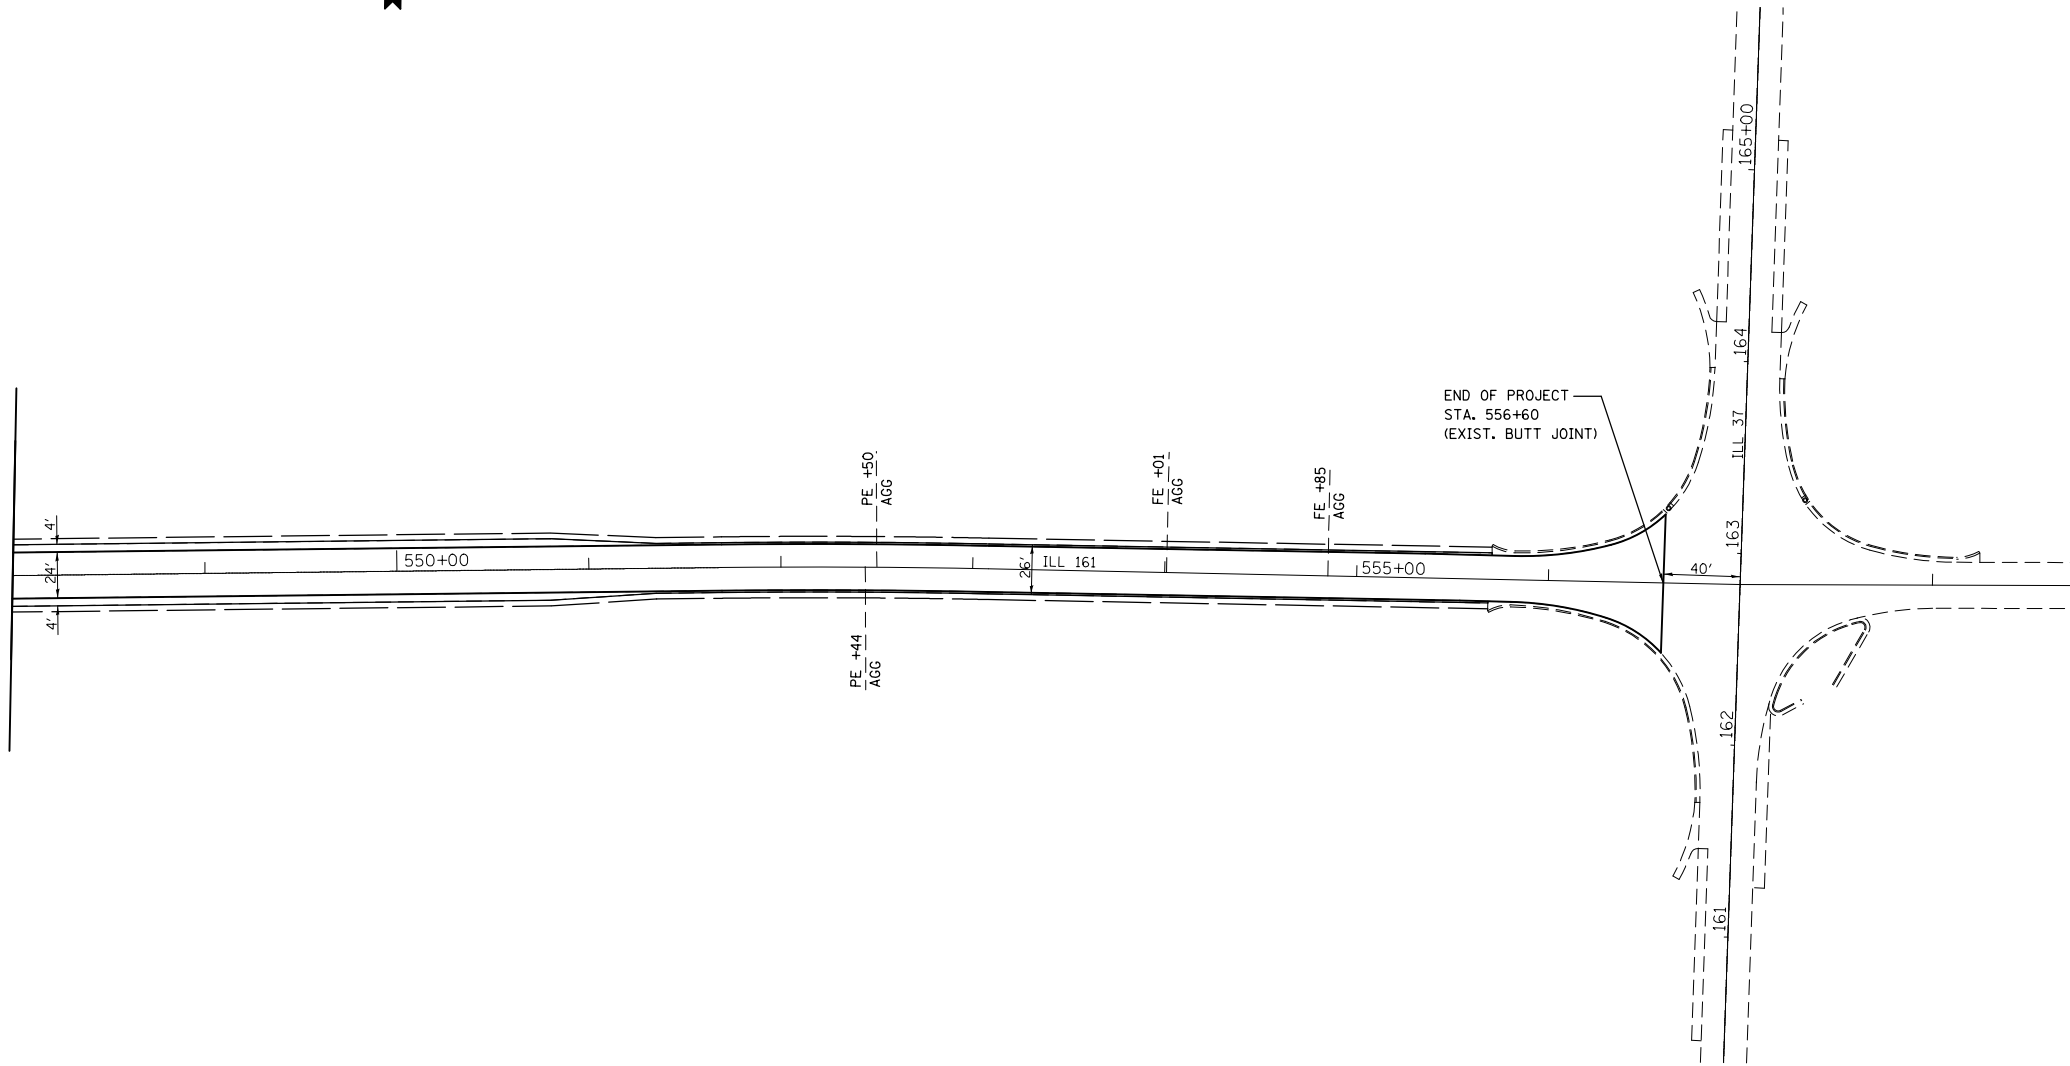

•FAP 805/FAS 795

FILE NAME =	USER NAME = conoverpj	DESIGNED -	REVISED -
et:\pw\work\p\dot\conoverpj\d0374170\d876g93-sh-t-plan.dgn		DRAWN -	REVISED -
	PLOT SCALE = 100.0000' / in.	CHECKED -	REVISED -
	PLOT DATE = 5/7/2014	DATE -	REVISED -

**STATE OF ILLINOIS
DEPARTMENT OF TRANSPORTATION**

PLAN SHEETS

SCALE: 1" = 50' SHEET NO. 6 OF 6 SHEETS STA. 548+00 TO STA. 558+50

F.A. RTE.	SECTION	COUNTY	TOTAL SHEETS	SHEET NO.
•	(61-1-1,101,102)RS-1	MARION	25	15
CONTRACT NO. 76G93				
FED. ROAD DIST. NO.		ILLINOIS FED. AID PROJECT		